
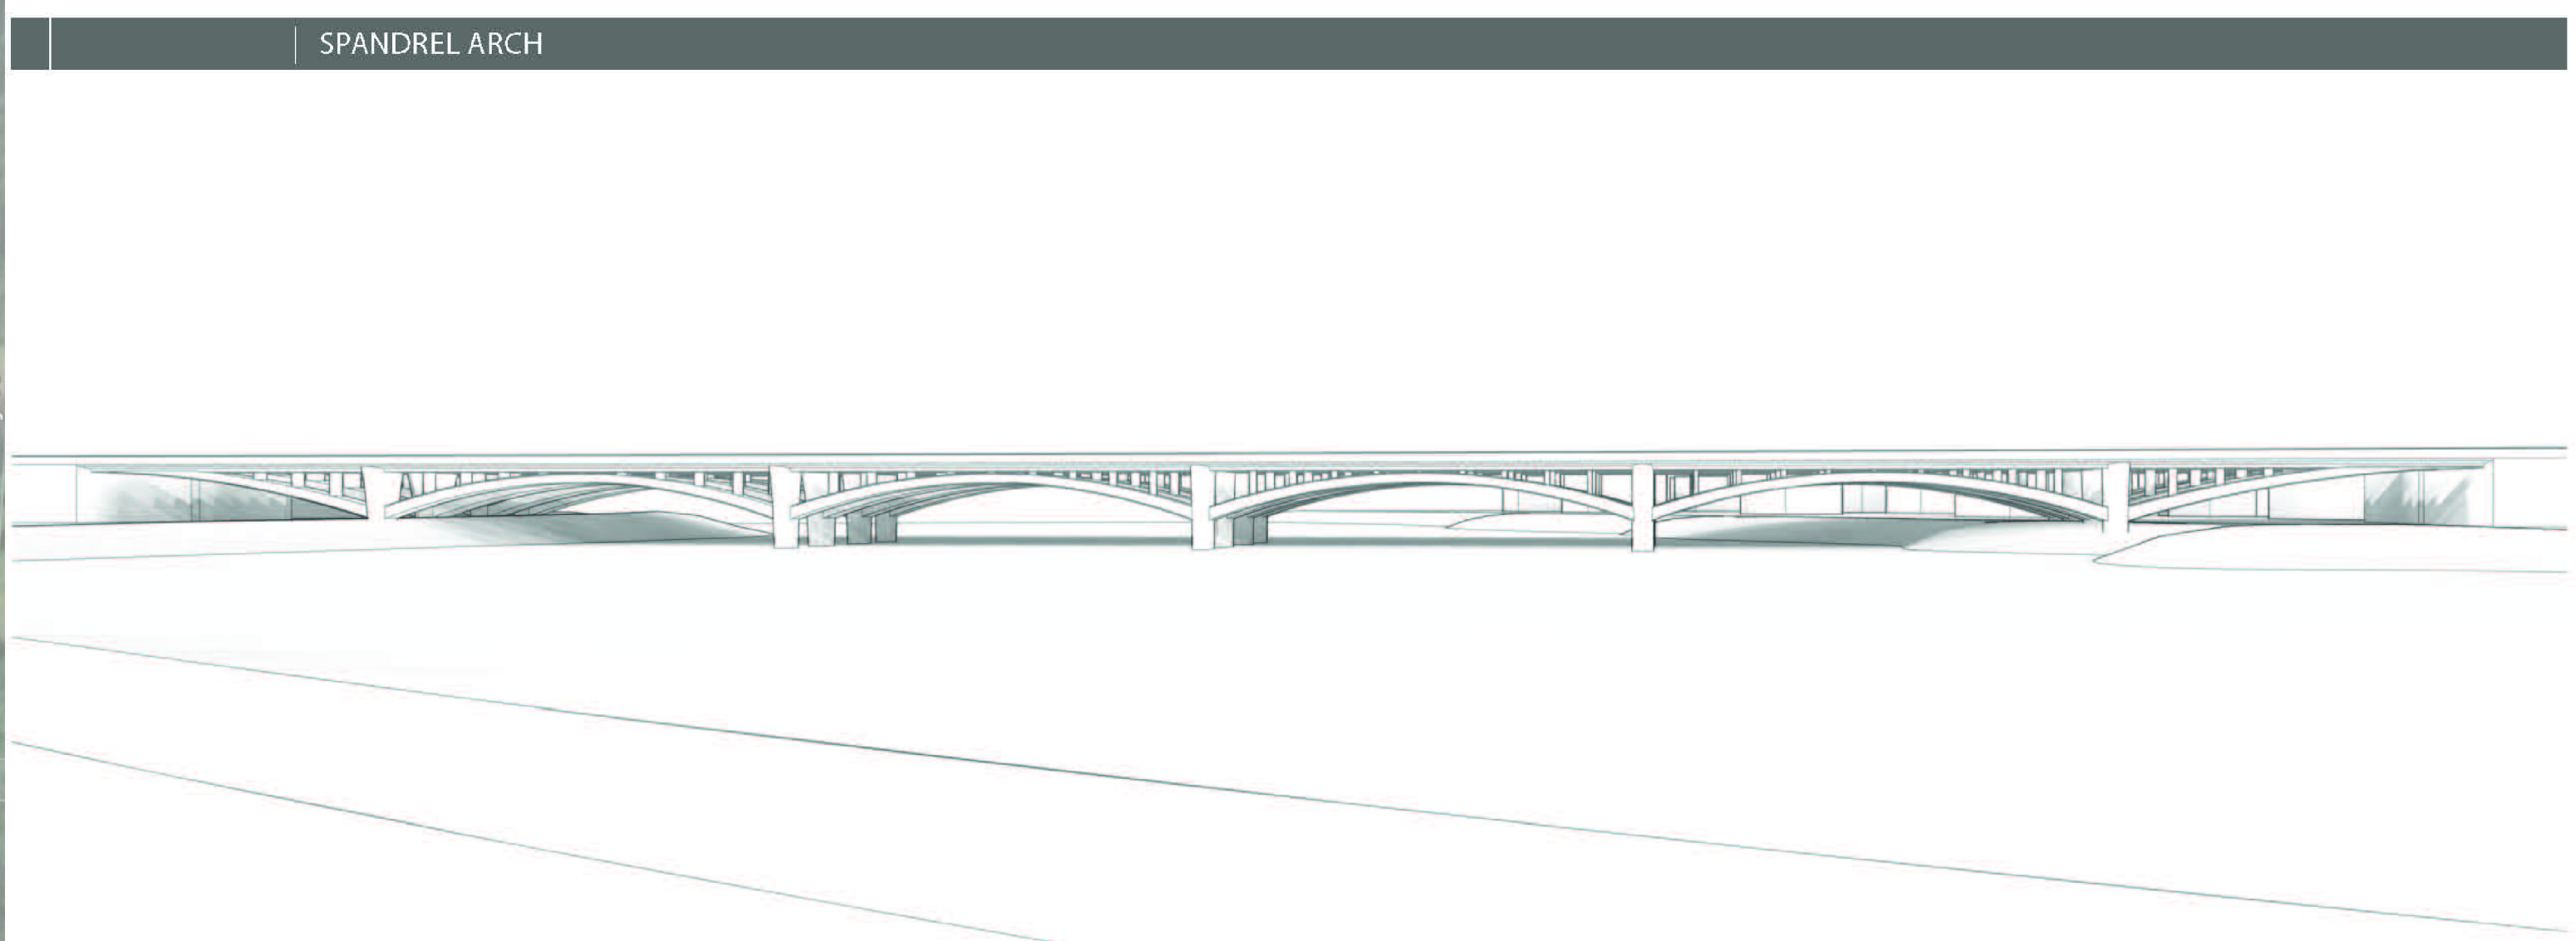


City Park Lakes Bridge Alternative Concepts

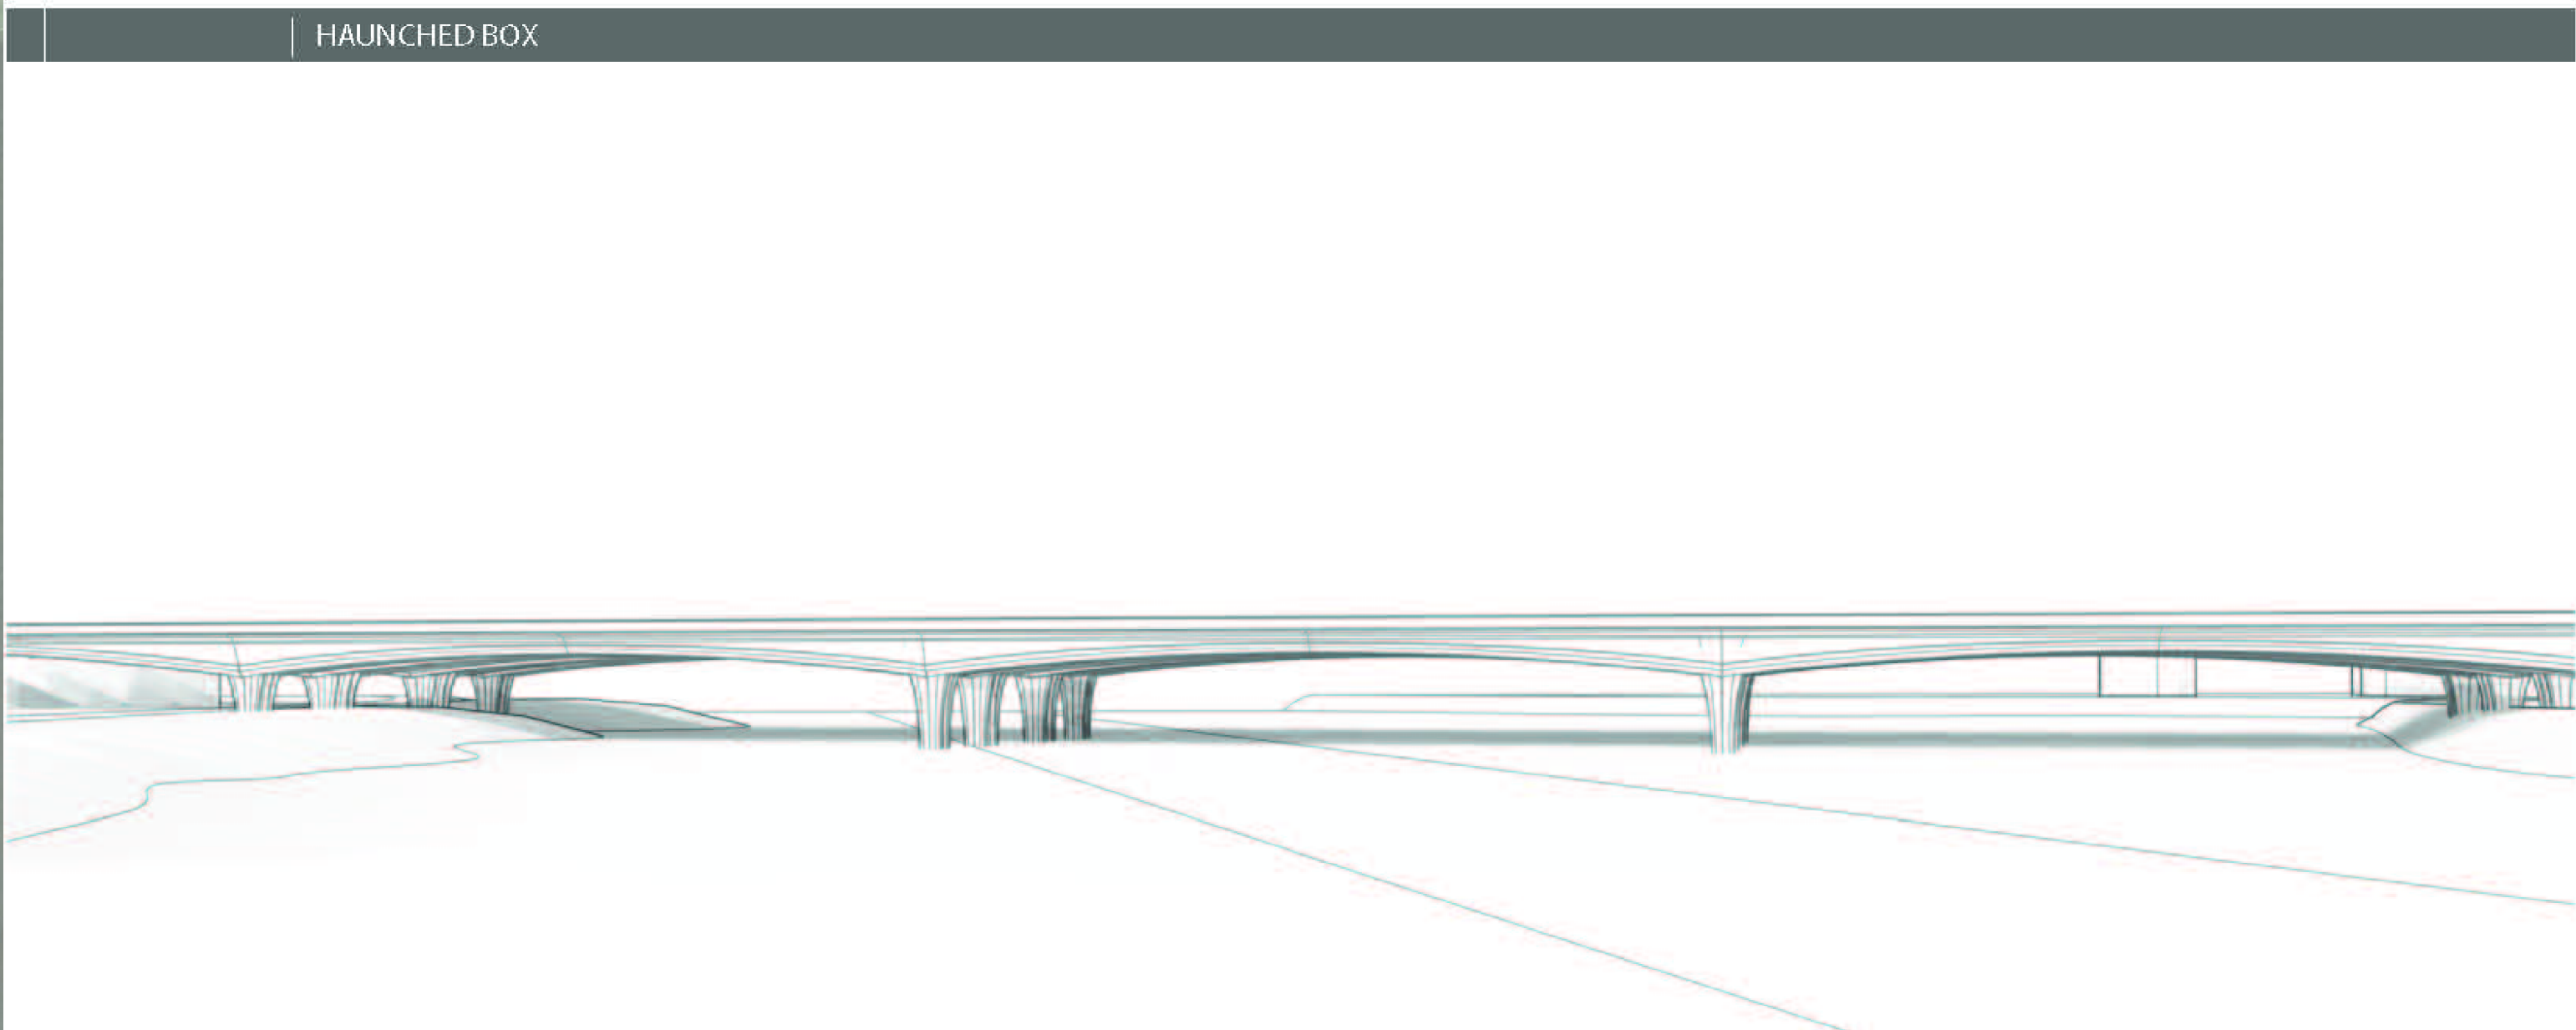

SEE TV FOR RENDERINGS OF EACH BRIDGE TYPE

Legend
— Apparent Existing ROW

Reference
Base map comprised of Bing Maps aerial imagery from (c) 2018 Microsoft Corporation and its data suppliers.
80 40 0 80 Feet
Providence Drawing No. 040-012-001-C178

I10 BR - CORRIDOR IMPROVEMENT STUDY

STATE PROJECT NO. H.004100.2
FEDERAL AID PROJECT NO. H004100