

Appendix E
Likely Noise Barriers

THOMAS H. DELPIT DR.

ST.

MYRTLE ST.

1 of 19

I-10 BR - CORRIDOR
IMPROVEMENT STUDY



STATE PROJECT NO. H.004100.02
FEDERAL AID PROJECT NO. H004100

Legend

- Apparent Proposed Required Right of Way
- Apparent Proposed Construction Servitude
- Apparent Existing Right of Way
- Federally-Funded Noise Barrier
- Barrier Requiring Special State Appropriation

- Proposed Elevated Roadway
- Proposed At Grade Roadway


JULIA ST.

JULIA ST.

TERRACE ST.

GREENWAY

GREENWAY UNDER I-10

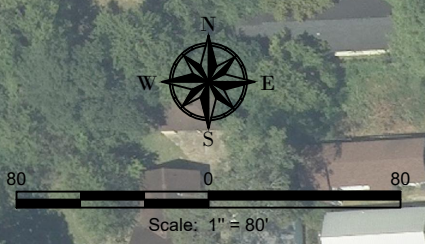

TERRACE ST.

SENETTE ST.

SWART ST.

COTTON ST.

LOUISE ST.

TERRACE ST.

SWART ST.

PECAN ST.

HICKORY ST.

SIDEWALK UNDER I-10

SIDEWALK UNDER I-10

GREENWAY

SIDEWALK

SIDEWALK

SIDEWALK UNDER I-10

SIDEWALK UNDER I-10

2 of 19

I-10 BR - CORRIDOR IMPROVEMENT STUDY




STATE PROJECT NO. H.004100.02
FEDERAL AID PROJECT NO. H004100

Legend

- Apparent Proposed Required Right of Way
- Apparent Proposed Construction Servitude
- Apparent Existing Right of Way
- Federally-Funded Noise Barrier
- Barrier Requiring Special State Appropriation



Proposed Elevated Roadway

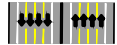

Proposed At Grade Roadway



80 0 80
Scale: 1" = 80'

HICKORY ST.

LOUISE ST.

SIDEWALK

SIDEWALK

GREENWAY

GREENWAY UNDER I-10

GREENWAY UNDER I-10

SIDEWALK

SIDEWALK

HOWARD ST.

LETTSWORTH ST.

FIG ST.

E. WASHINGTON ST.

TENNESSEE ST.

3 of 19

I-10 BR - CORRIDOR IMPROVEMENT STUDY




STATE PROJECT NO. H.004100.02
FEDERAL AID PROJECT NO. H004100

- Legend**
- Apparent Proposed Required Right of Way
 - Apparent Proposed Construction Servitude
 - Apparent Existing Right of Way
 - Federally-Funded Noise Barrier
 - Barrier Requiring Special State Appropriation
 - Proposed Elevated Roadway
 - Proposed At Grade Roadway



Scale: 1" = 80'

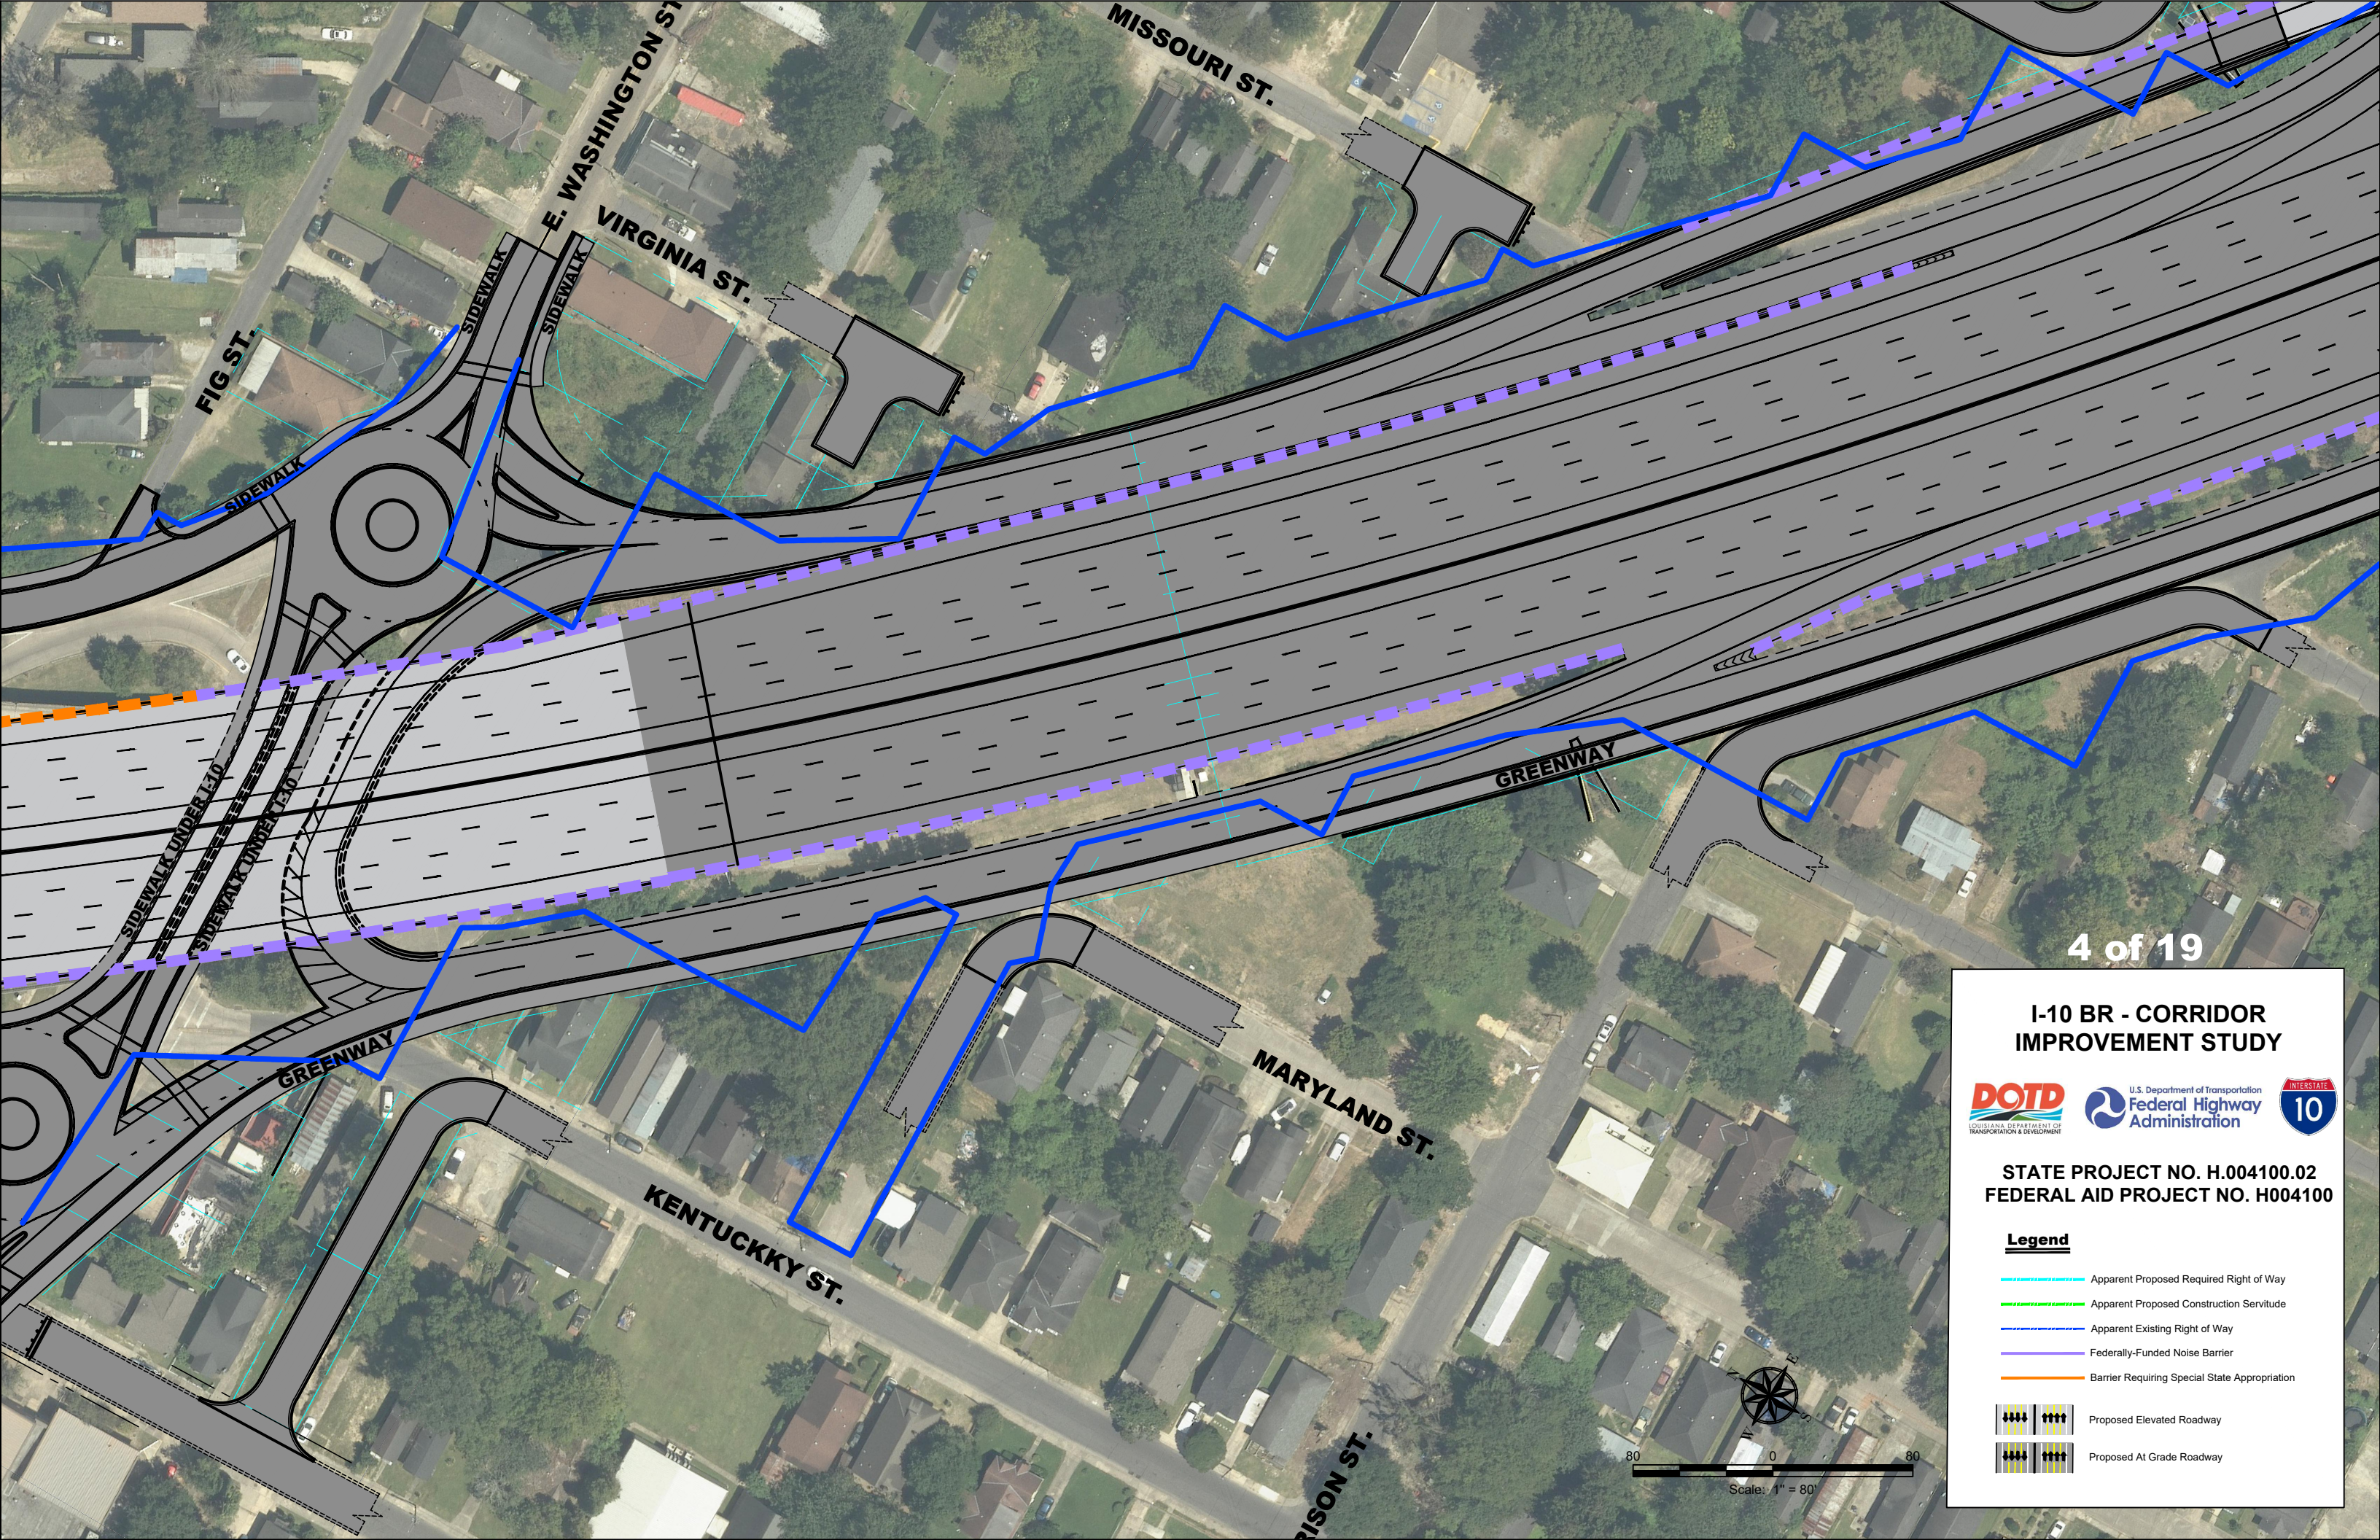

I-10 BR - CORRIDOR IMPROVEMENT STUDY



STATE PROJECT NO. H.004100.02
FEDERAL AID PROJECT NO. H004100

Legend

- Apparent Proposed Required Right of Way
- Apparent Proposed Construction Servitude
- Apparent Existing Right of Way
- Federally-Funded Noise Barrier
- Barrier Requiring Special State Appropriation
- Proposed Elevated Roadway
- Proposed At Grade Roadway

I-10 BR - CORRIDOR
IMPROVEMENT STUDY



STATE PROJECT NO. H.004100.02
FEDERAL AID PROJECT NO. H004100

Legend

- Apparent Proposed Required Right of Way
- Apparent Proposed Construction Servitude
- Apparent Existing Right of Way
- Federally-Funded Noise Barrier
- Barrier Requiring Special State Appropriation





Proposed Elevated Roadway



Proposed At Grade Roadway

5 of 19

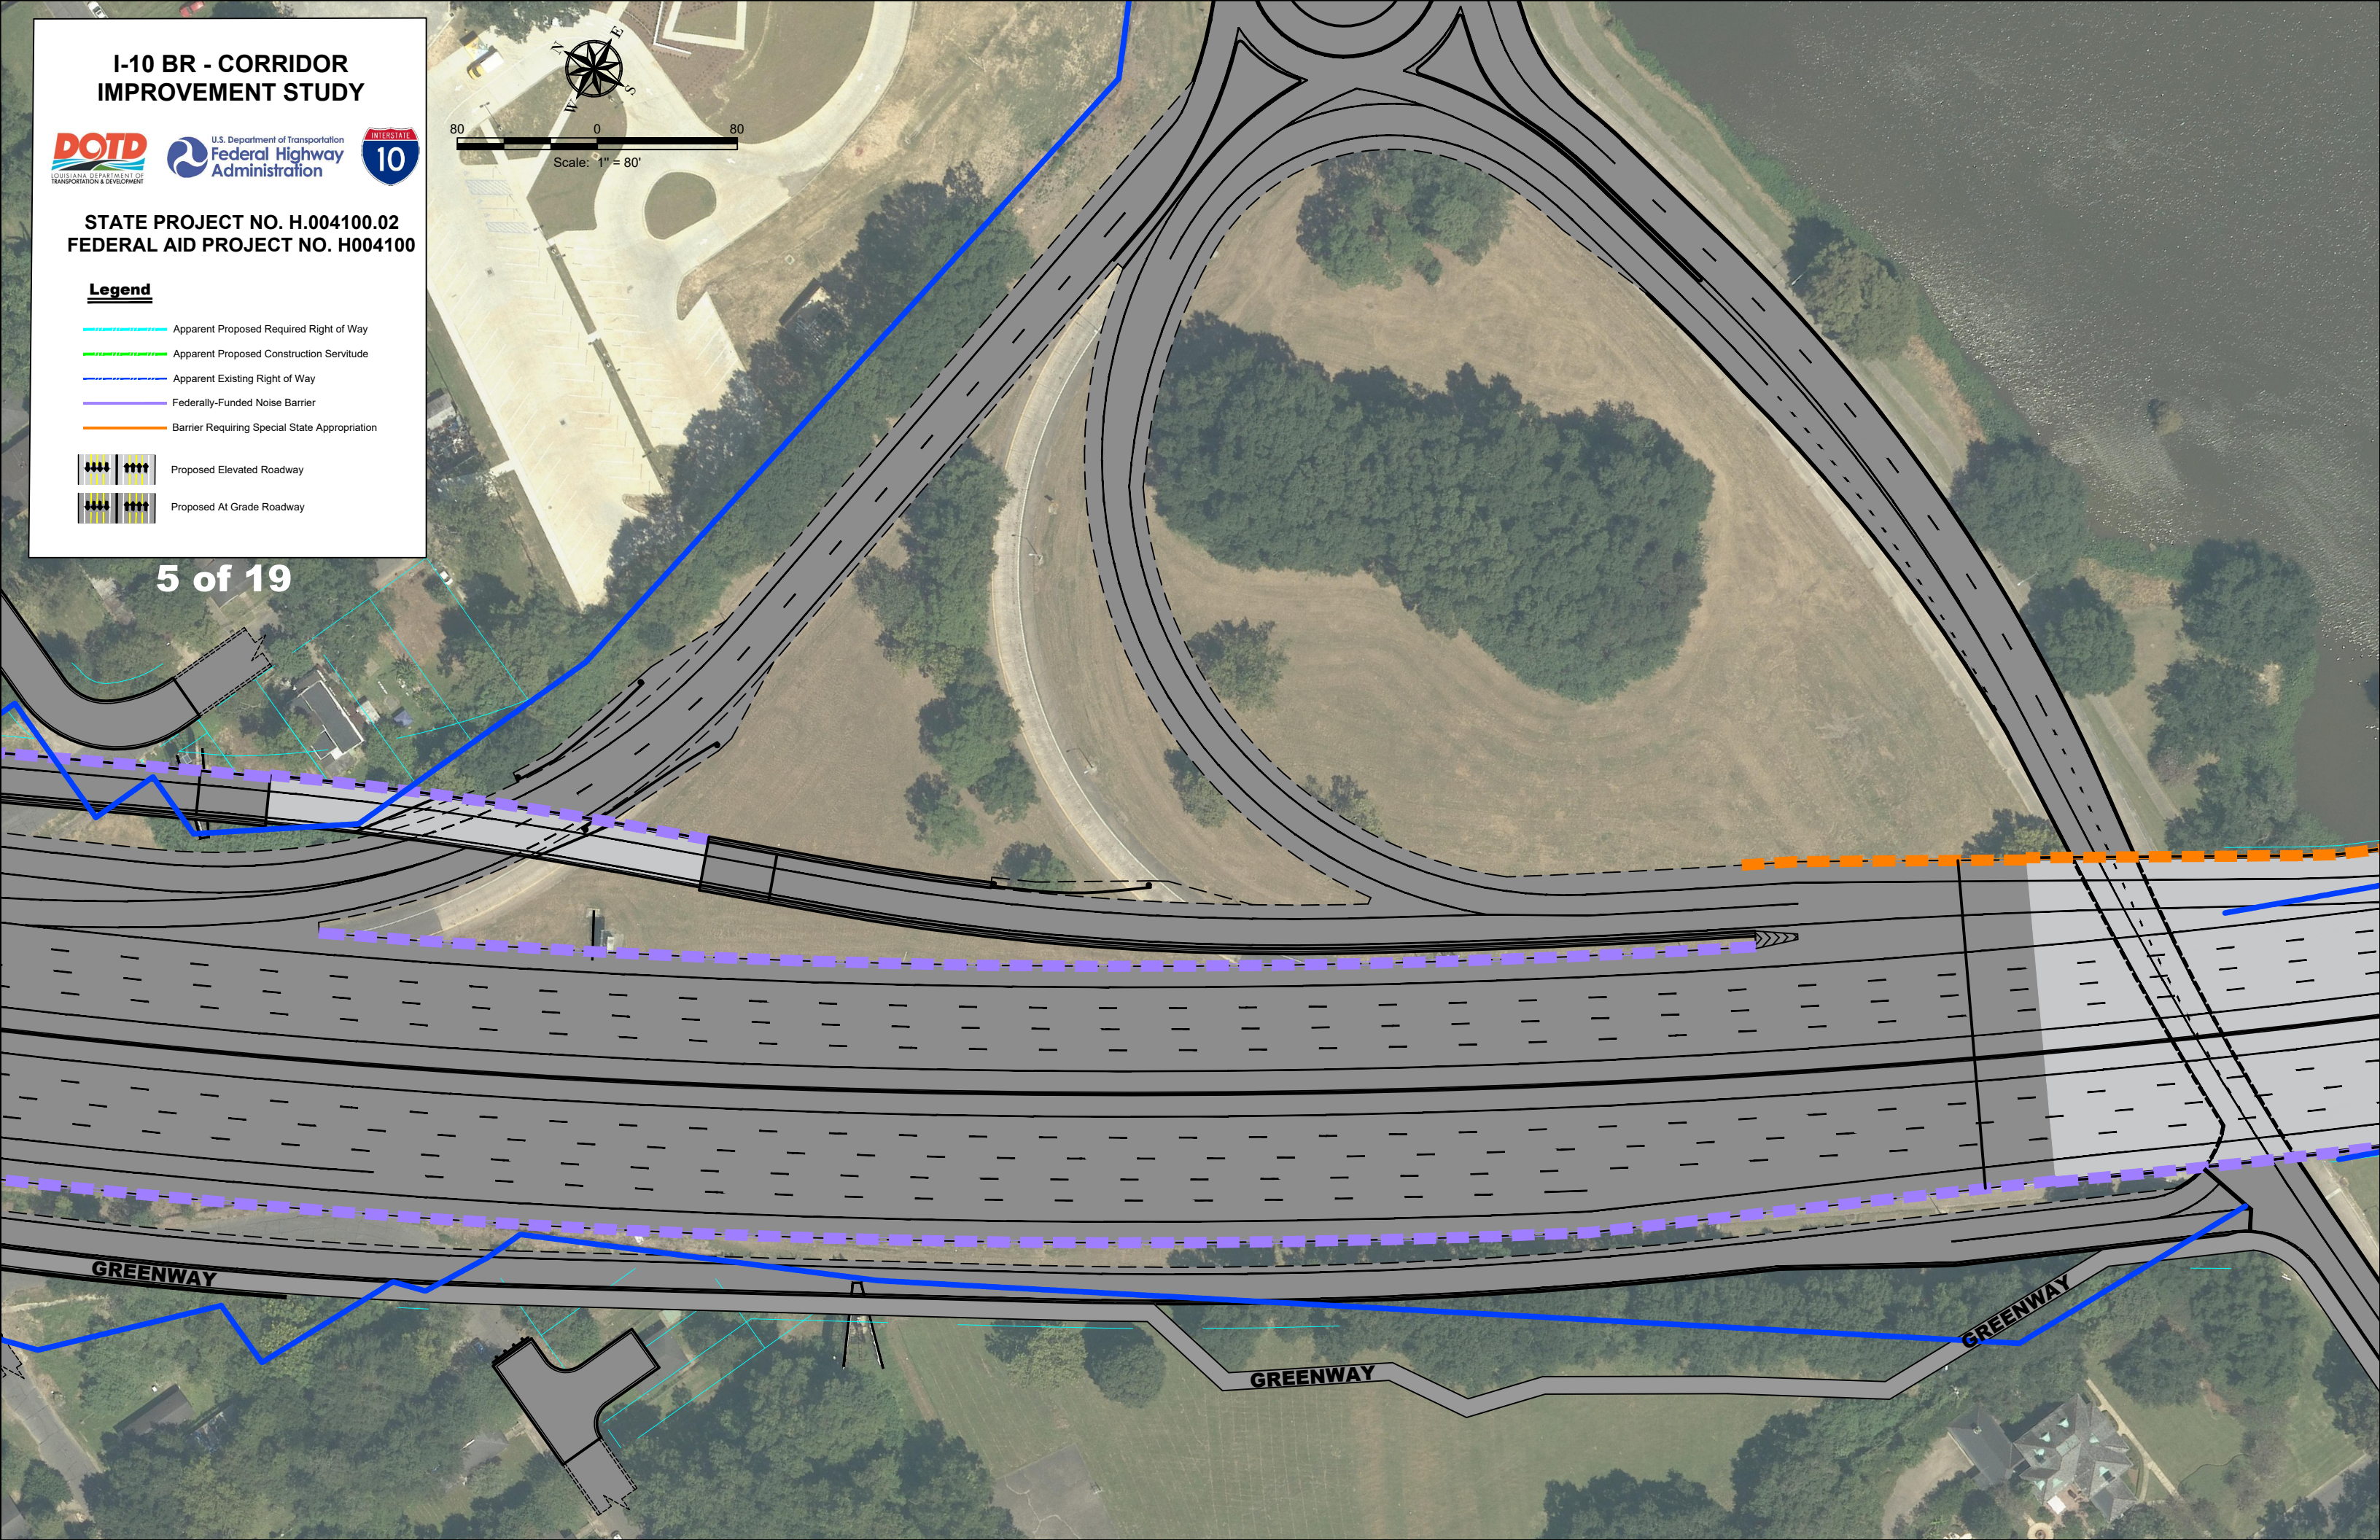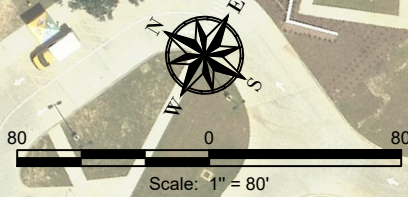

I-10 BR - CORRIDOR
IMPROVEMENT STUDY




STATE PROJECT NO. H.004100.02
FEDERAL AID PROJECT NO. H004100

Legend

- Apparent Proposed Required Right of Way
- Apparent Proposed Construction Servitude
- Apparent Existing Right of Way
- Federally-Funded Noise Barrier
- Barrier Requiring Special State Appropriation

- Proposed Elevated Roadway
- Proposed At Grade Roadway

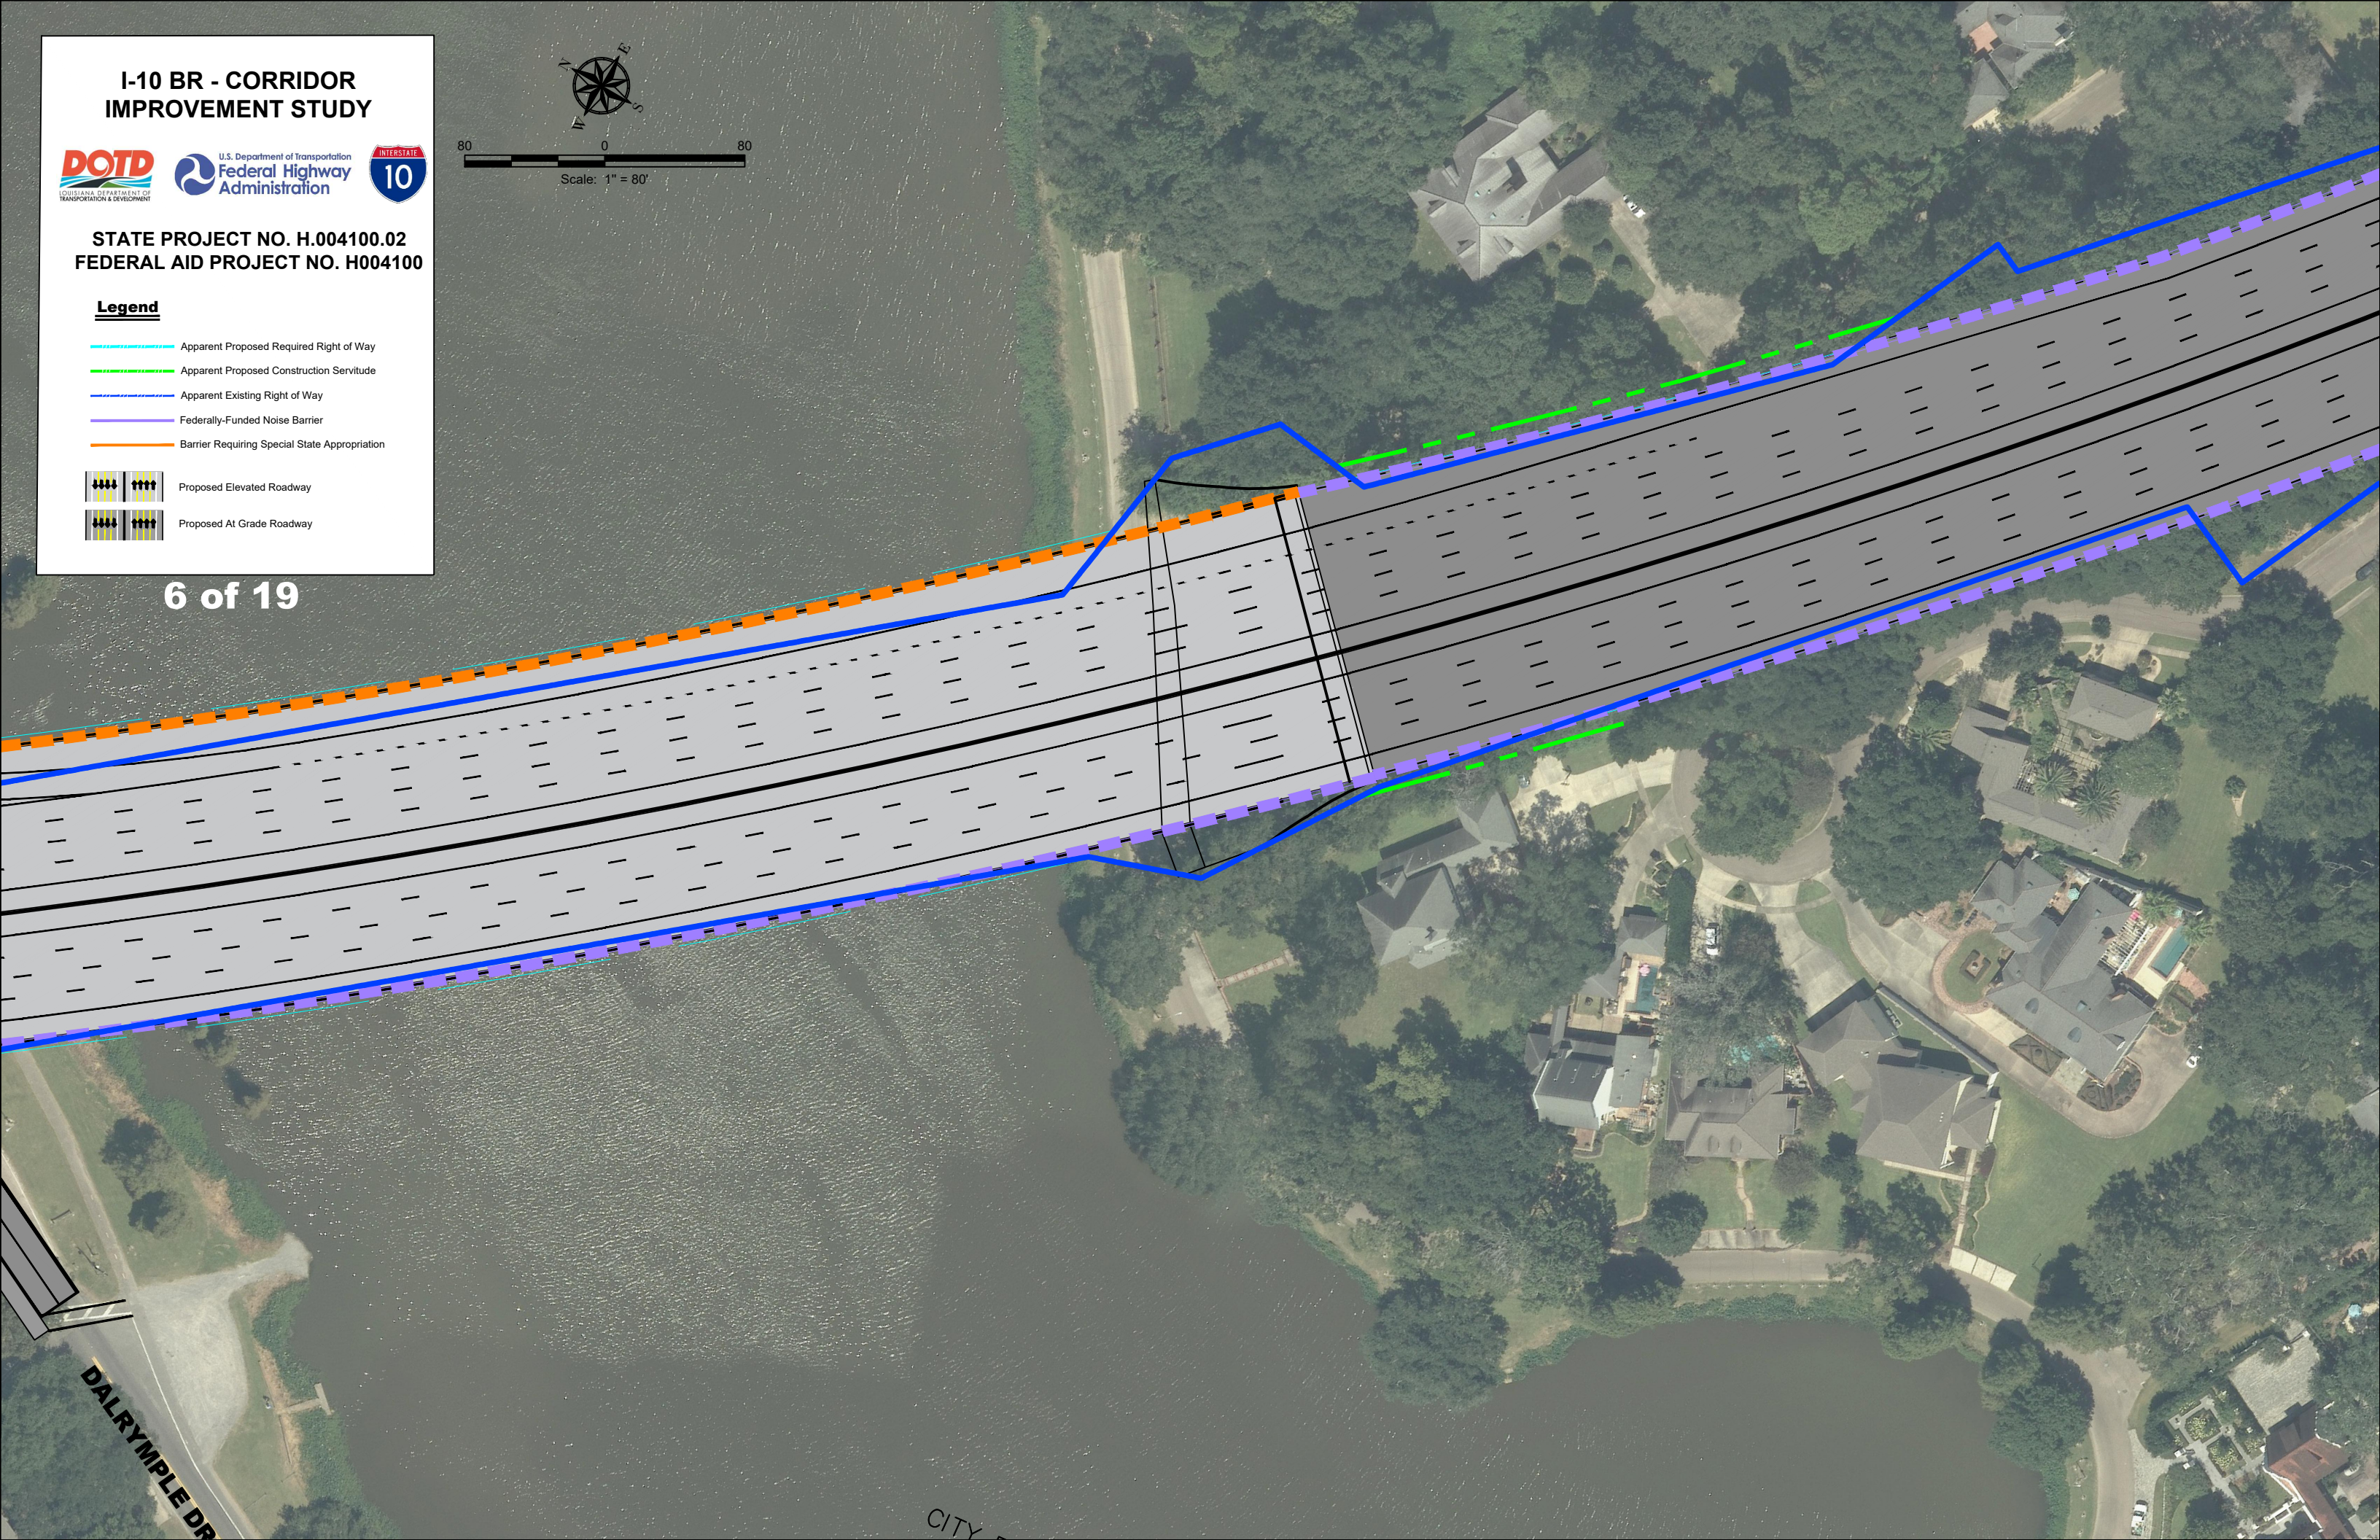

I-10 BR - CORRIDOR IMPROVEMENT STUDY




STATE PROJECT NO. H.004100.02
FEDERAL AID PROJECT NO. H004100

Legend

- Apparent Proposed Required Right of Way
- Apparent Proposed Construction Servitude
- Apparent Existing Right of Way
- Federally-Funded Noise Barrier
- Barrier Requiring Special State Appropriation

- Proposed Elevated Roadway
- Proposed At Grade Roadway

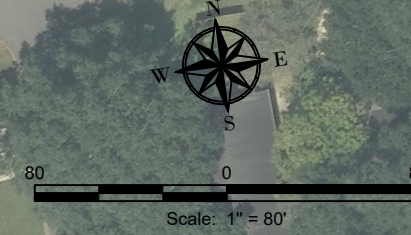

BAYWOOD AVE

7 of 19

FIERO ST

I-10 BR - CORRIDOR
IMPROVEMENT STUDY



STATE PROJECT NO. H.004100.02
FEDERAL AID PROJECT NO. H004100

Legend

- Apparent Proposed Required Right of Way
- Apparent Proposed Construction Servitude
- Apparent Existing Right of Way
- Federally-Funded Noise Barrier
- Barrier Requiring Special State Appropriation

- Proposed Elevated Roadway
- Proposed At Grade Roadway

8 of 19

