

S EUGENE ST

ORP

RHODODEND

HONEYSUCKLE A

S EUGENE ST



80 0 80

Scale: 1" = 80'

9 of 19

ARDALE AVE


I-10 BR - CORRIDOR IMPROVEMENT STUDY



STATE PROJECT NO. H.004100.02
FEDERAL AID PROJECT NO. H004100

Legend

- Apparent Proposed Required Right of Way
- Apparent Proposed Construction Servitude
- Apparent Existing Right of Way
- Federally-Funded Noise Barrier
- Barrier Requiring Special State Appropriation
- Proposed Elevated Roadway
- Proposed At Grade Roadway

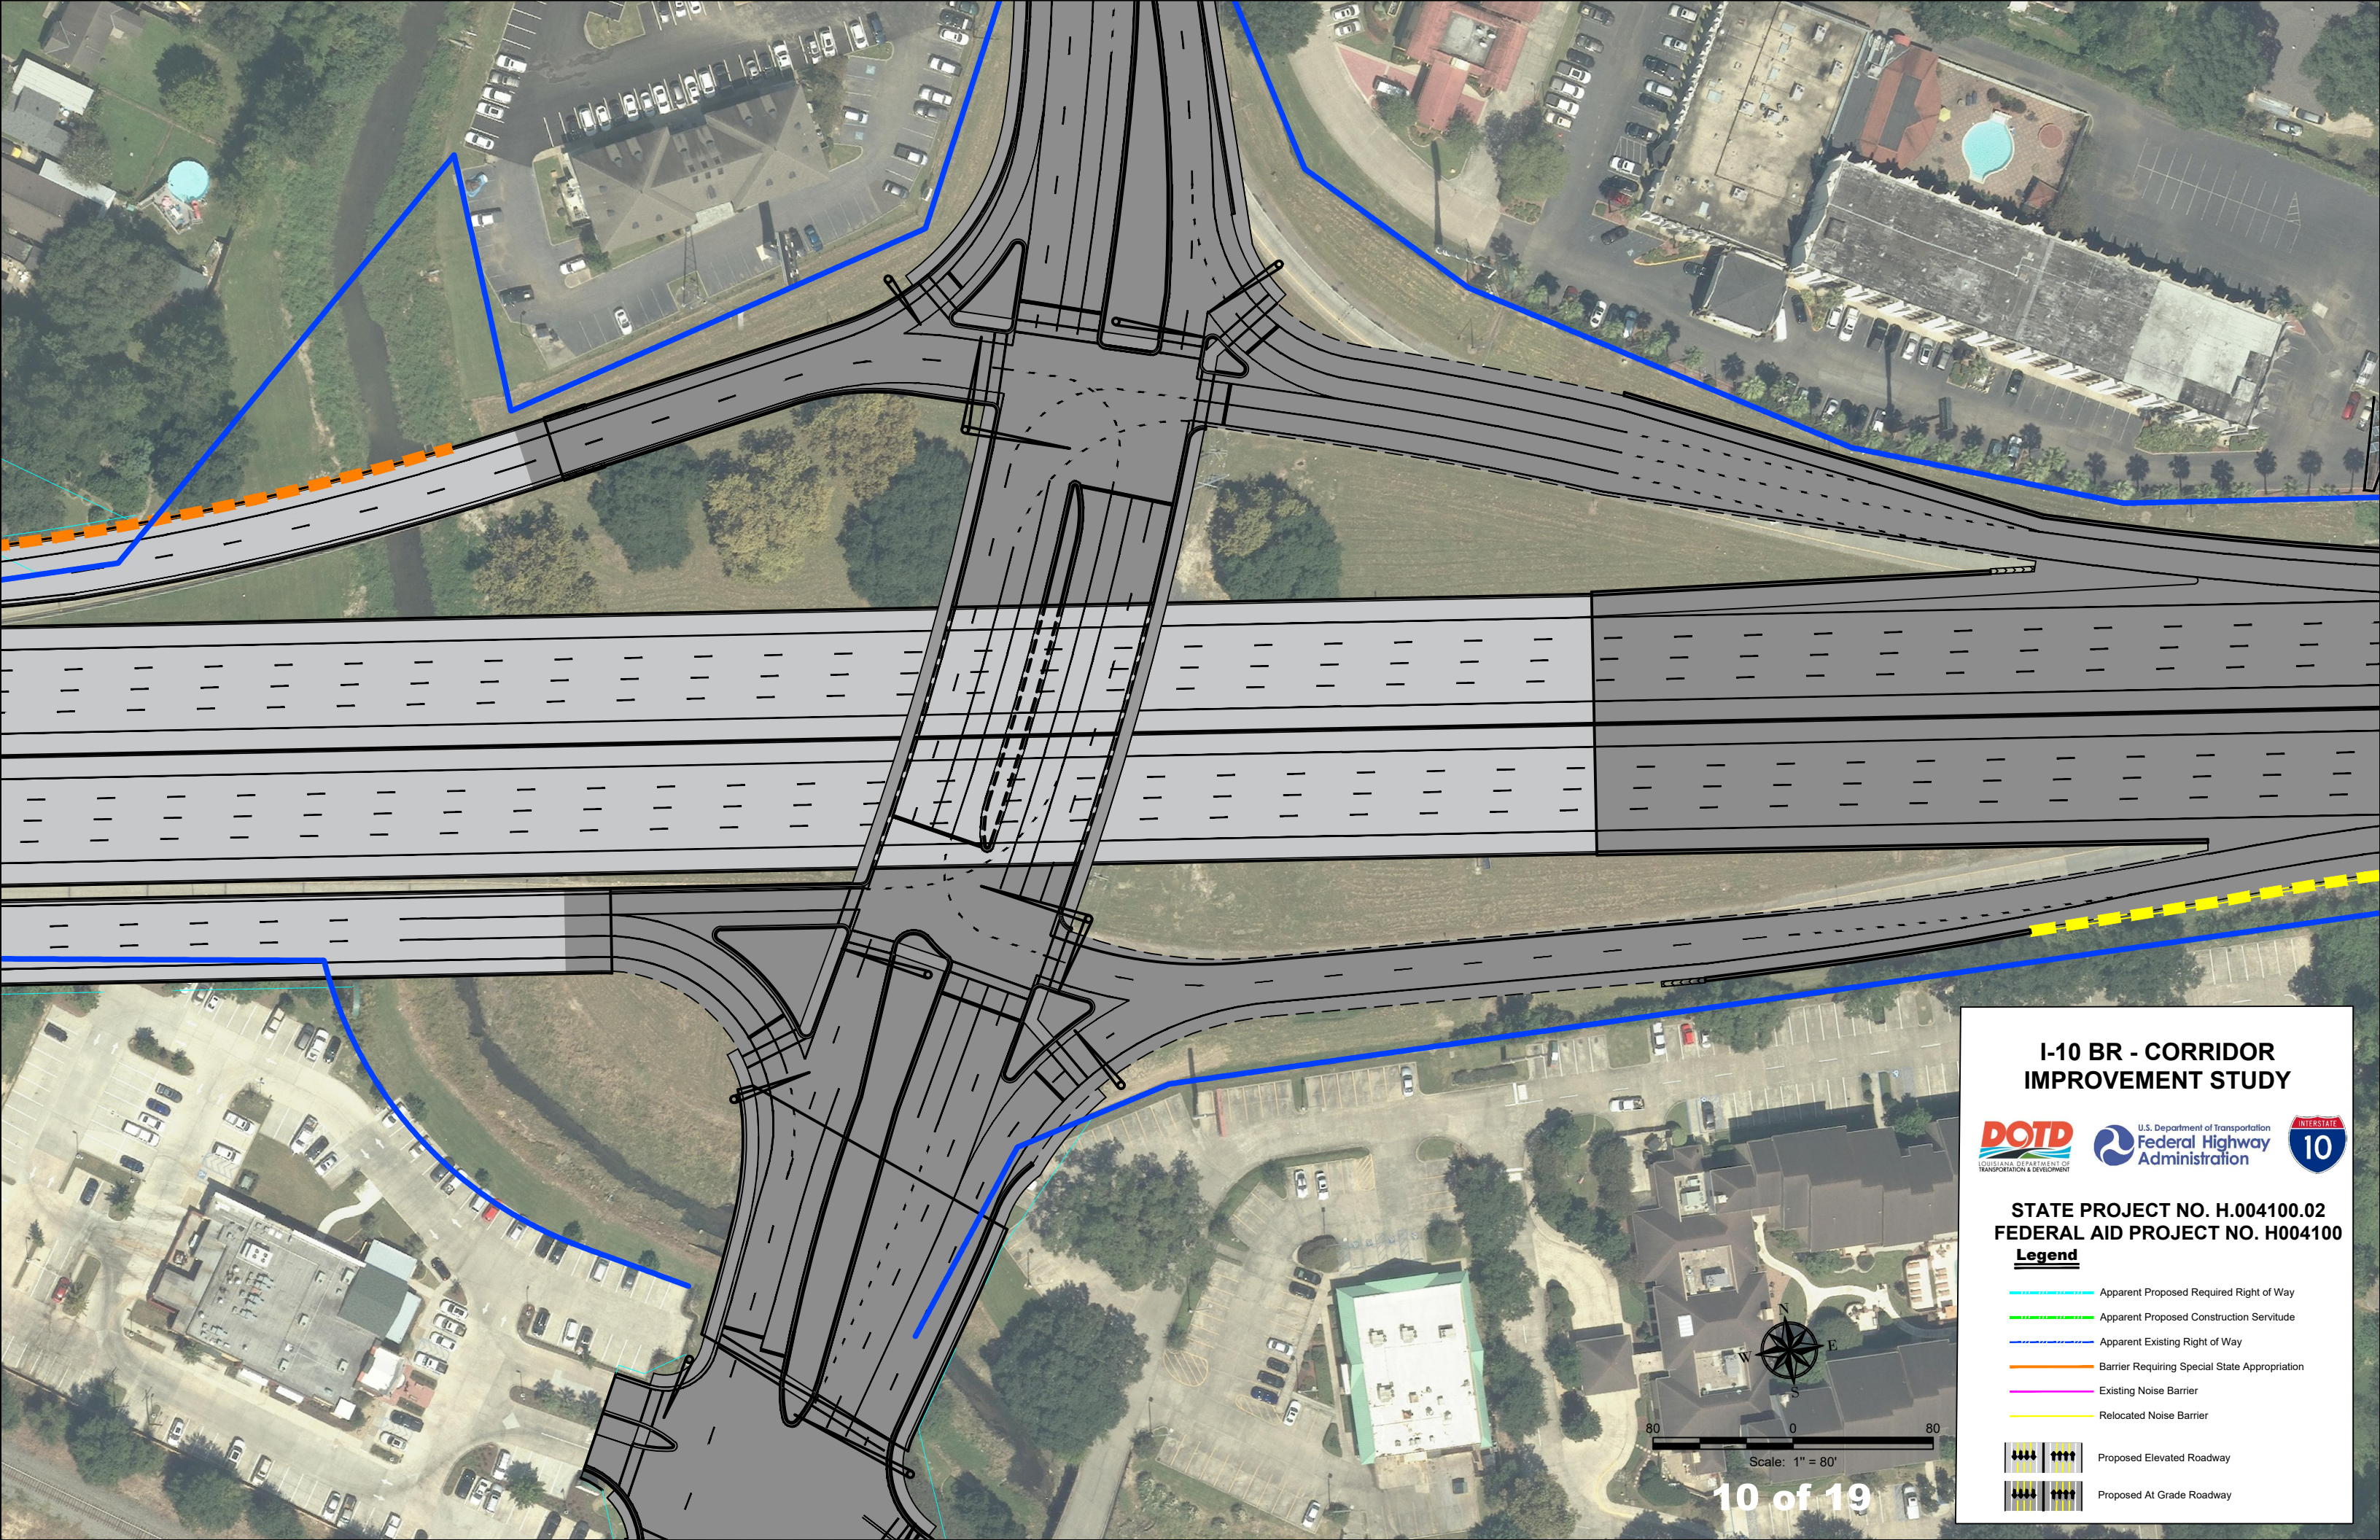









**I-10 BR - CORRIDOR
IMPROVEMENT STUDY**




**STATE PROJECT NO. H.004100.02
FEDERAL AID PROJECT NO. H004100**

Legend

-  Apparent Proposed Required Right of Way
-  Apparent Proposed Construction Servitude
-  Apparent Existing Right of Way
-  Barrier Requiring Special State Appropriation
-  Existing Noise Barrier
-  Relocated Noise Barrier

-  Proposed Elevated Roadway
-  Proposed At Grade Roadway

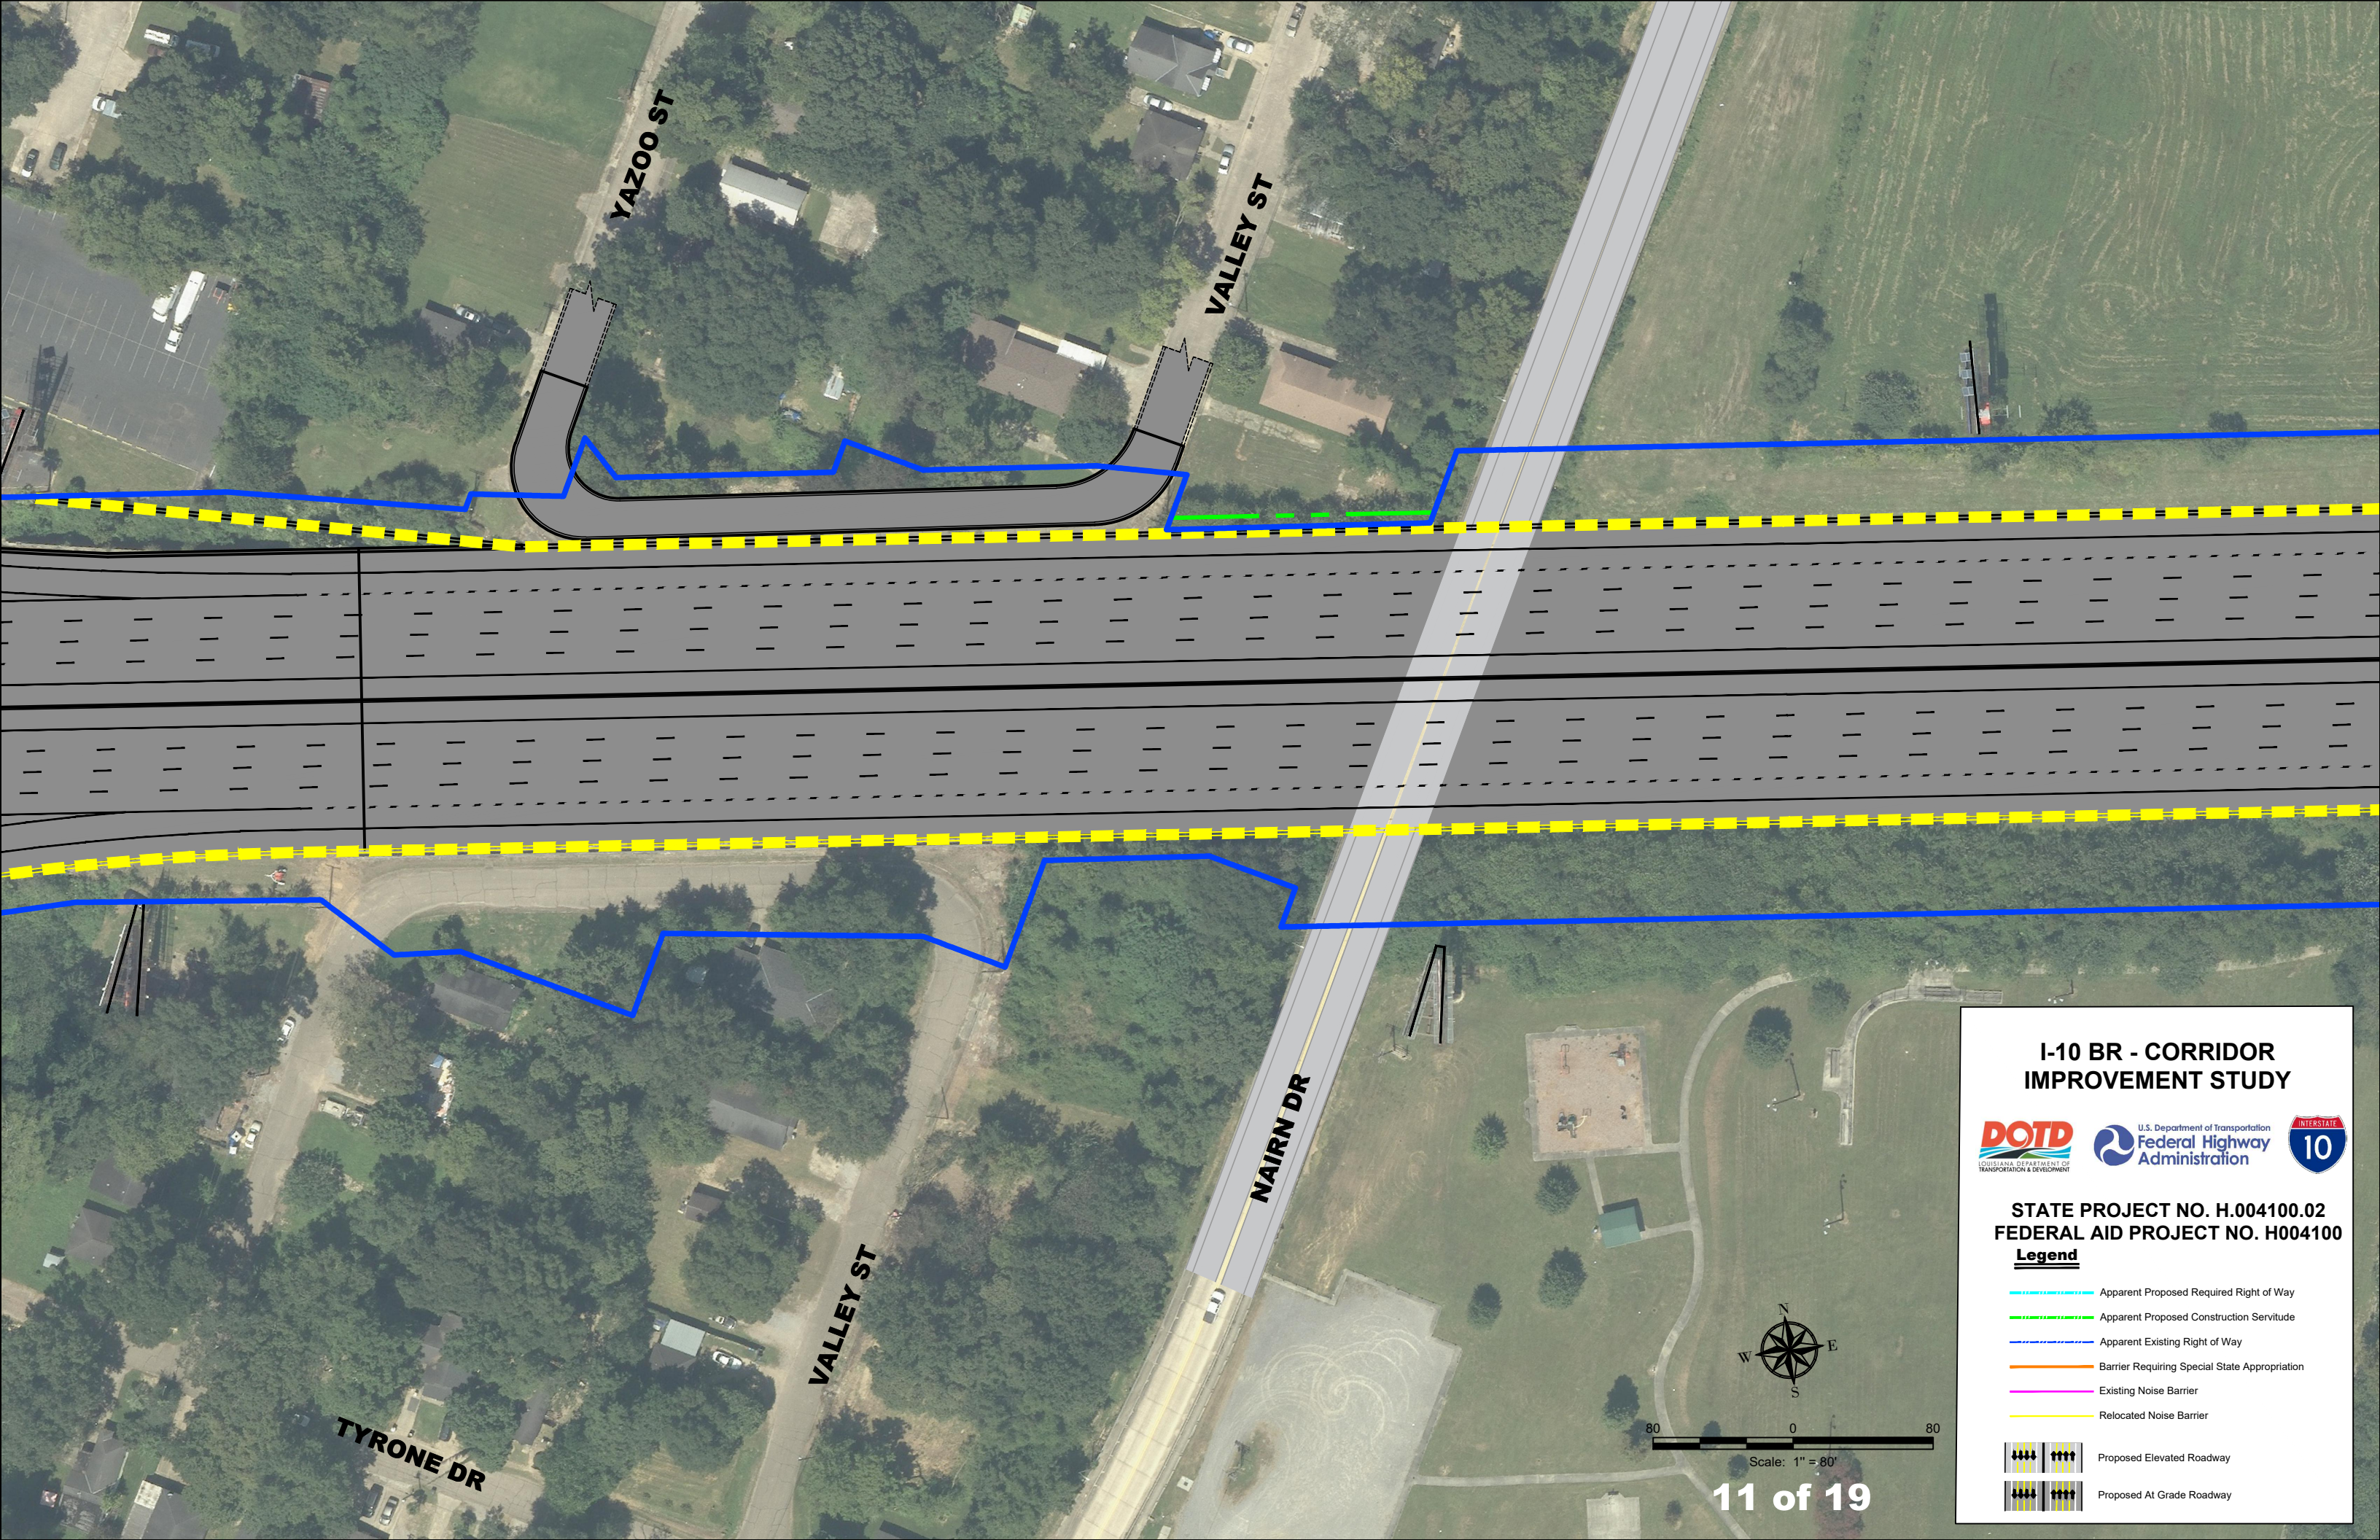

**I-10 BR - CORRIDOR
IMPROVEMENT STUDY**




**STATE PROJECT NO. H.004100.02
FEDERAL AID PROJECT NO. H004100**

Legend

- Apparent Proposed Required Right of Way
- Apparent Proposed Construction Servitude
- Apparent Existing Right of Way
- Barrier Requiring Special State Appropriation
- Existing Noise Barrier
- Relocated Noise Barrier

- Proposed Elevated Roadway
- Proposed At Grade Roadway

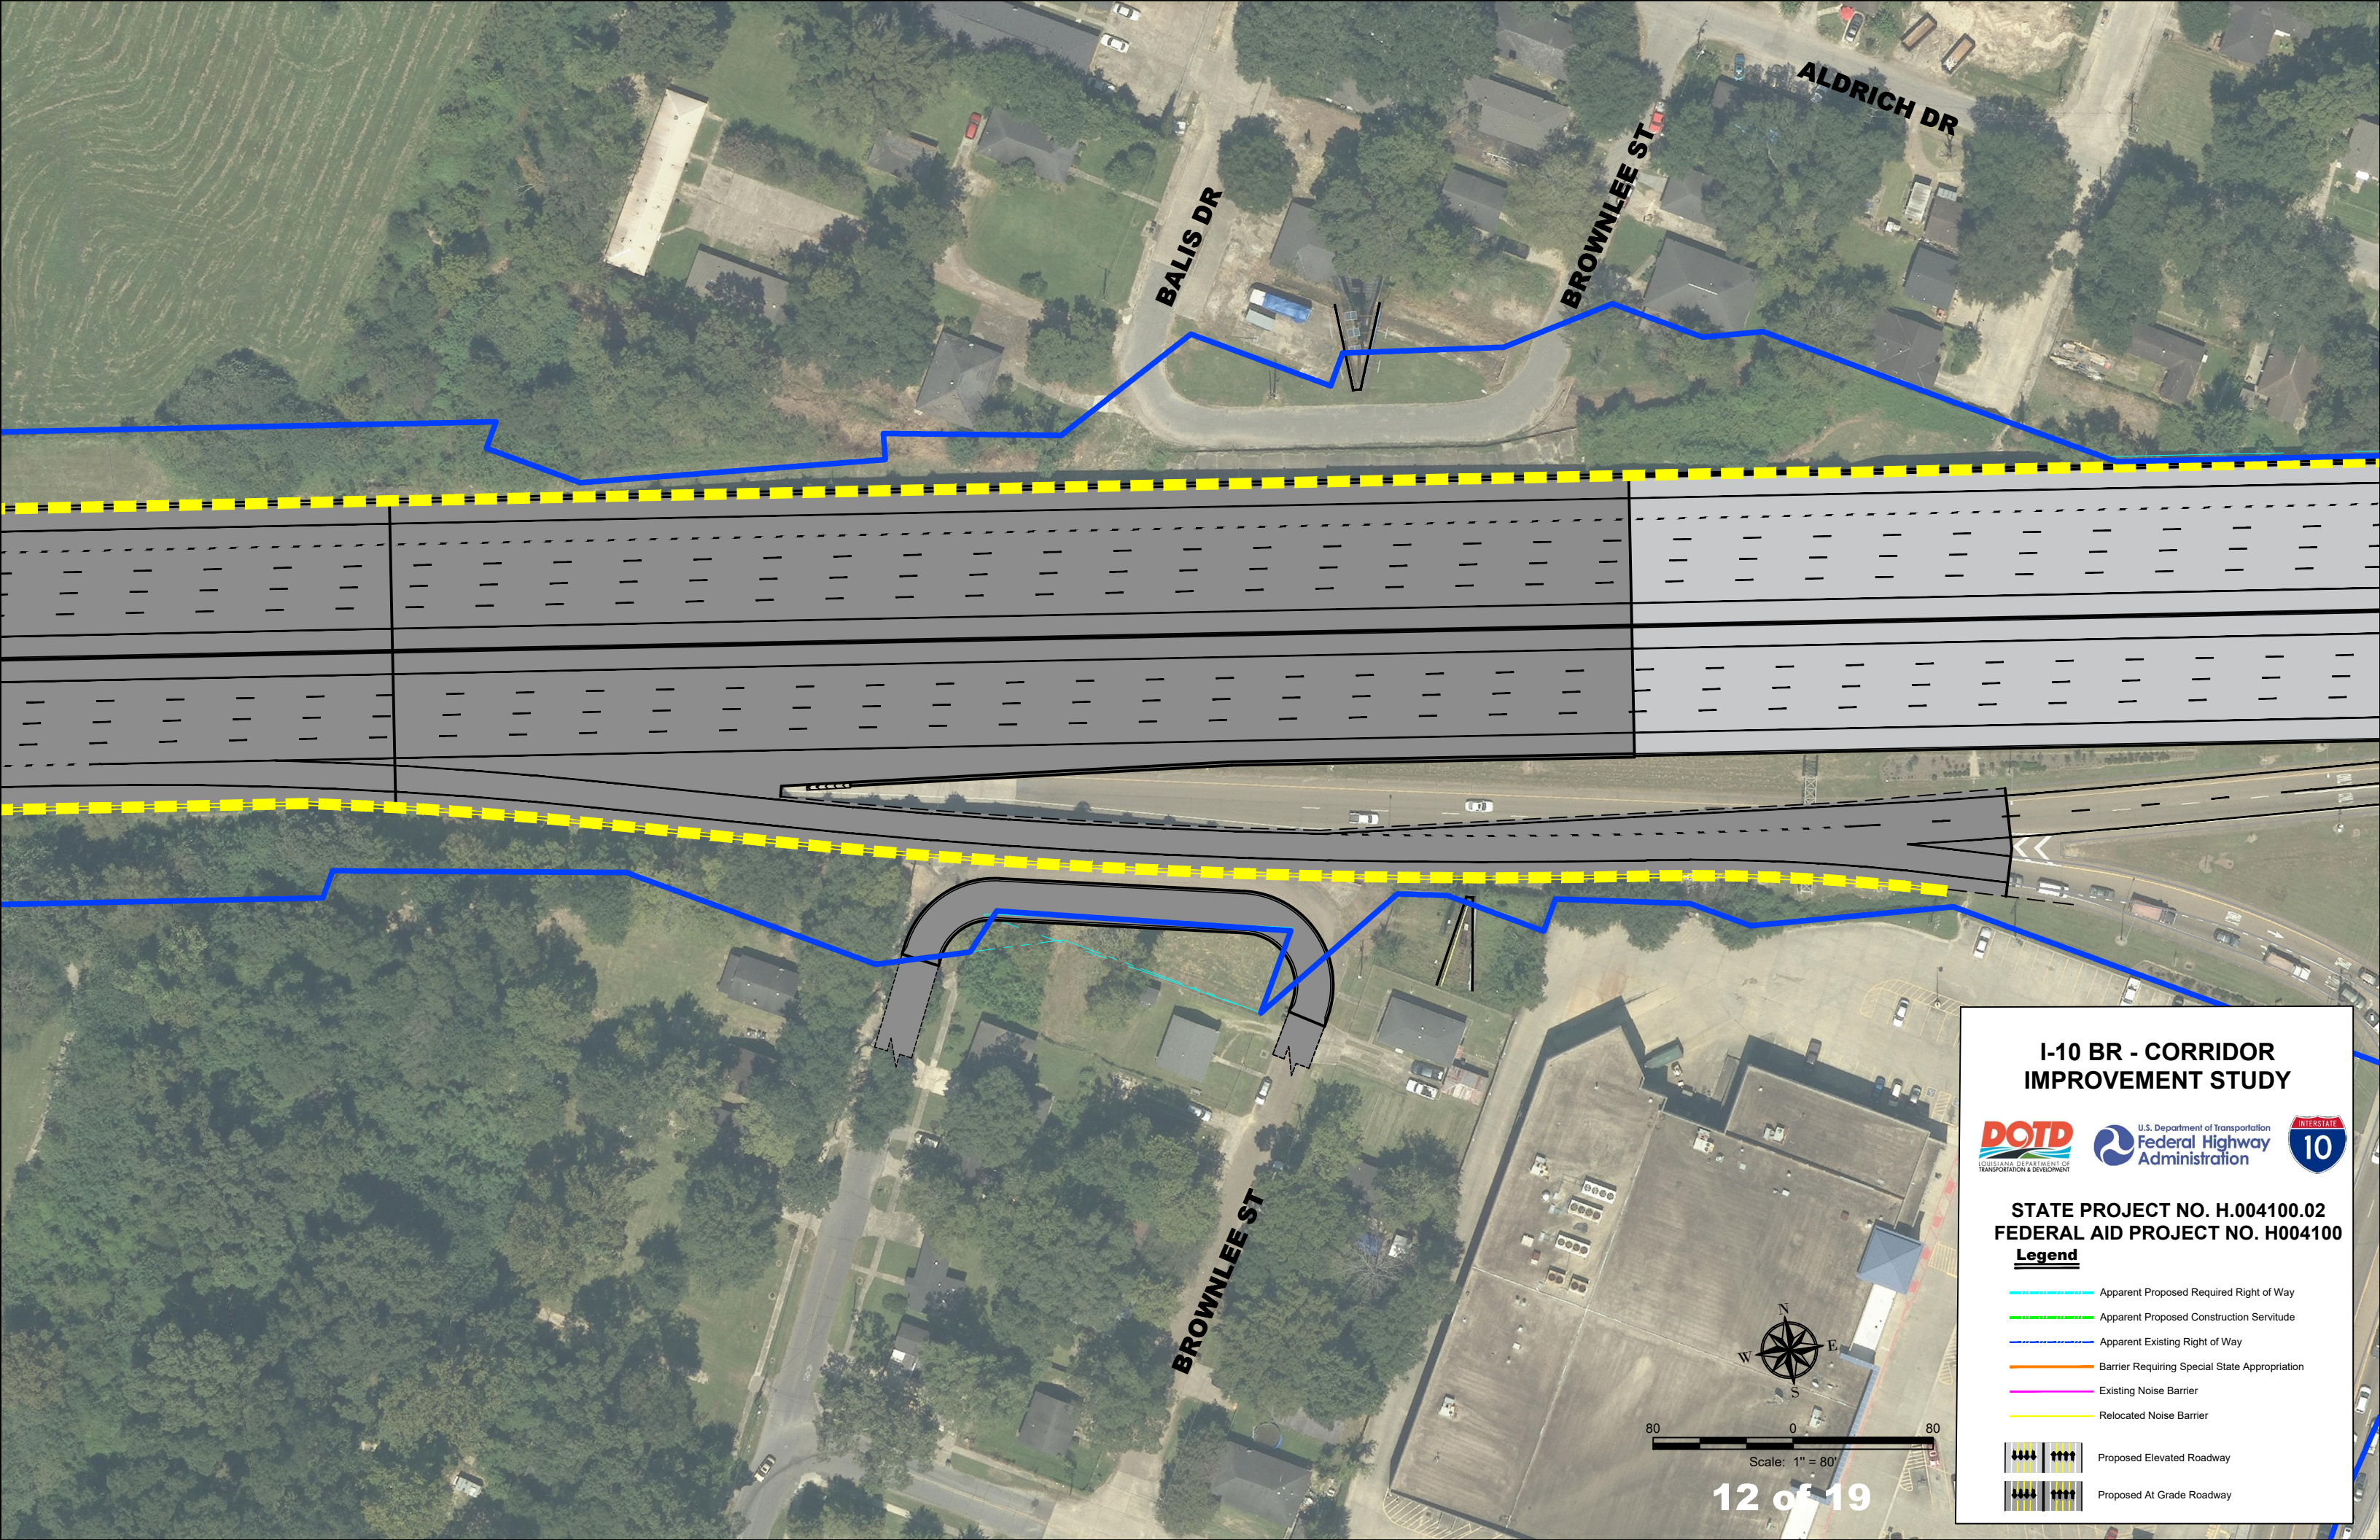


I-10 BR - CORRIDOR IMPROVEMENT STUDY



STATE PROJECT NO. H.004100.02
FEDERAL AID PROJECT NO. H004100

Legend

- Apparent Proposed Required Right of Way
- Apparent Proposed Construction Servitude
- Apparent Existing Right of Way
- Barrier Requiring Special State Appropriation
- Existing Noise Barrier
- Relocated Noise Barrier
- Proposed Elevated Roadway
- Proposed At Grade Roadway

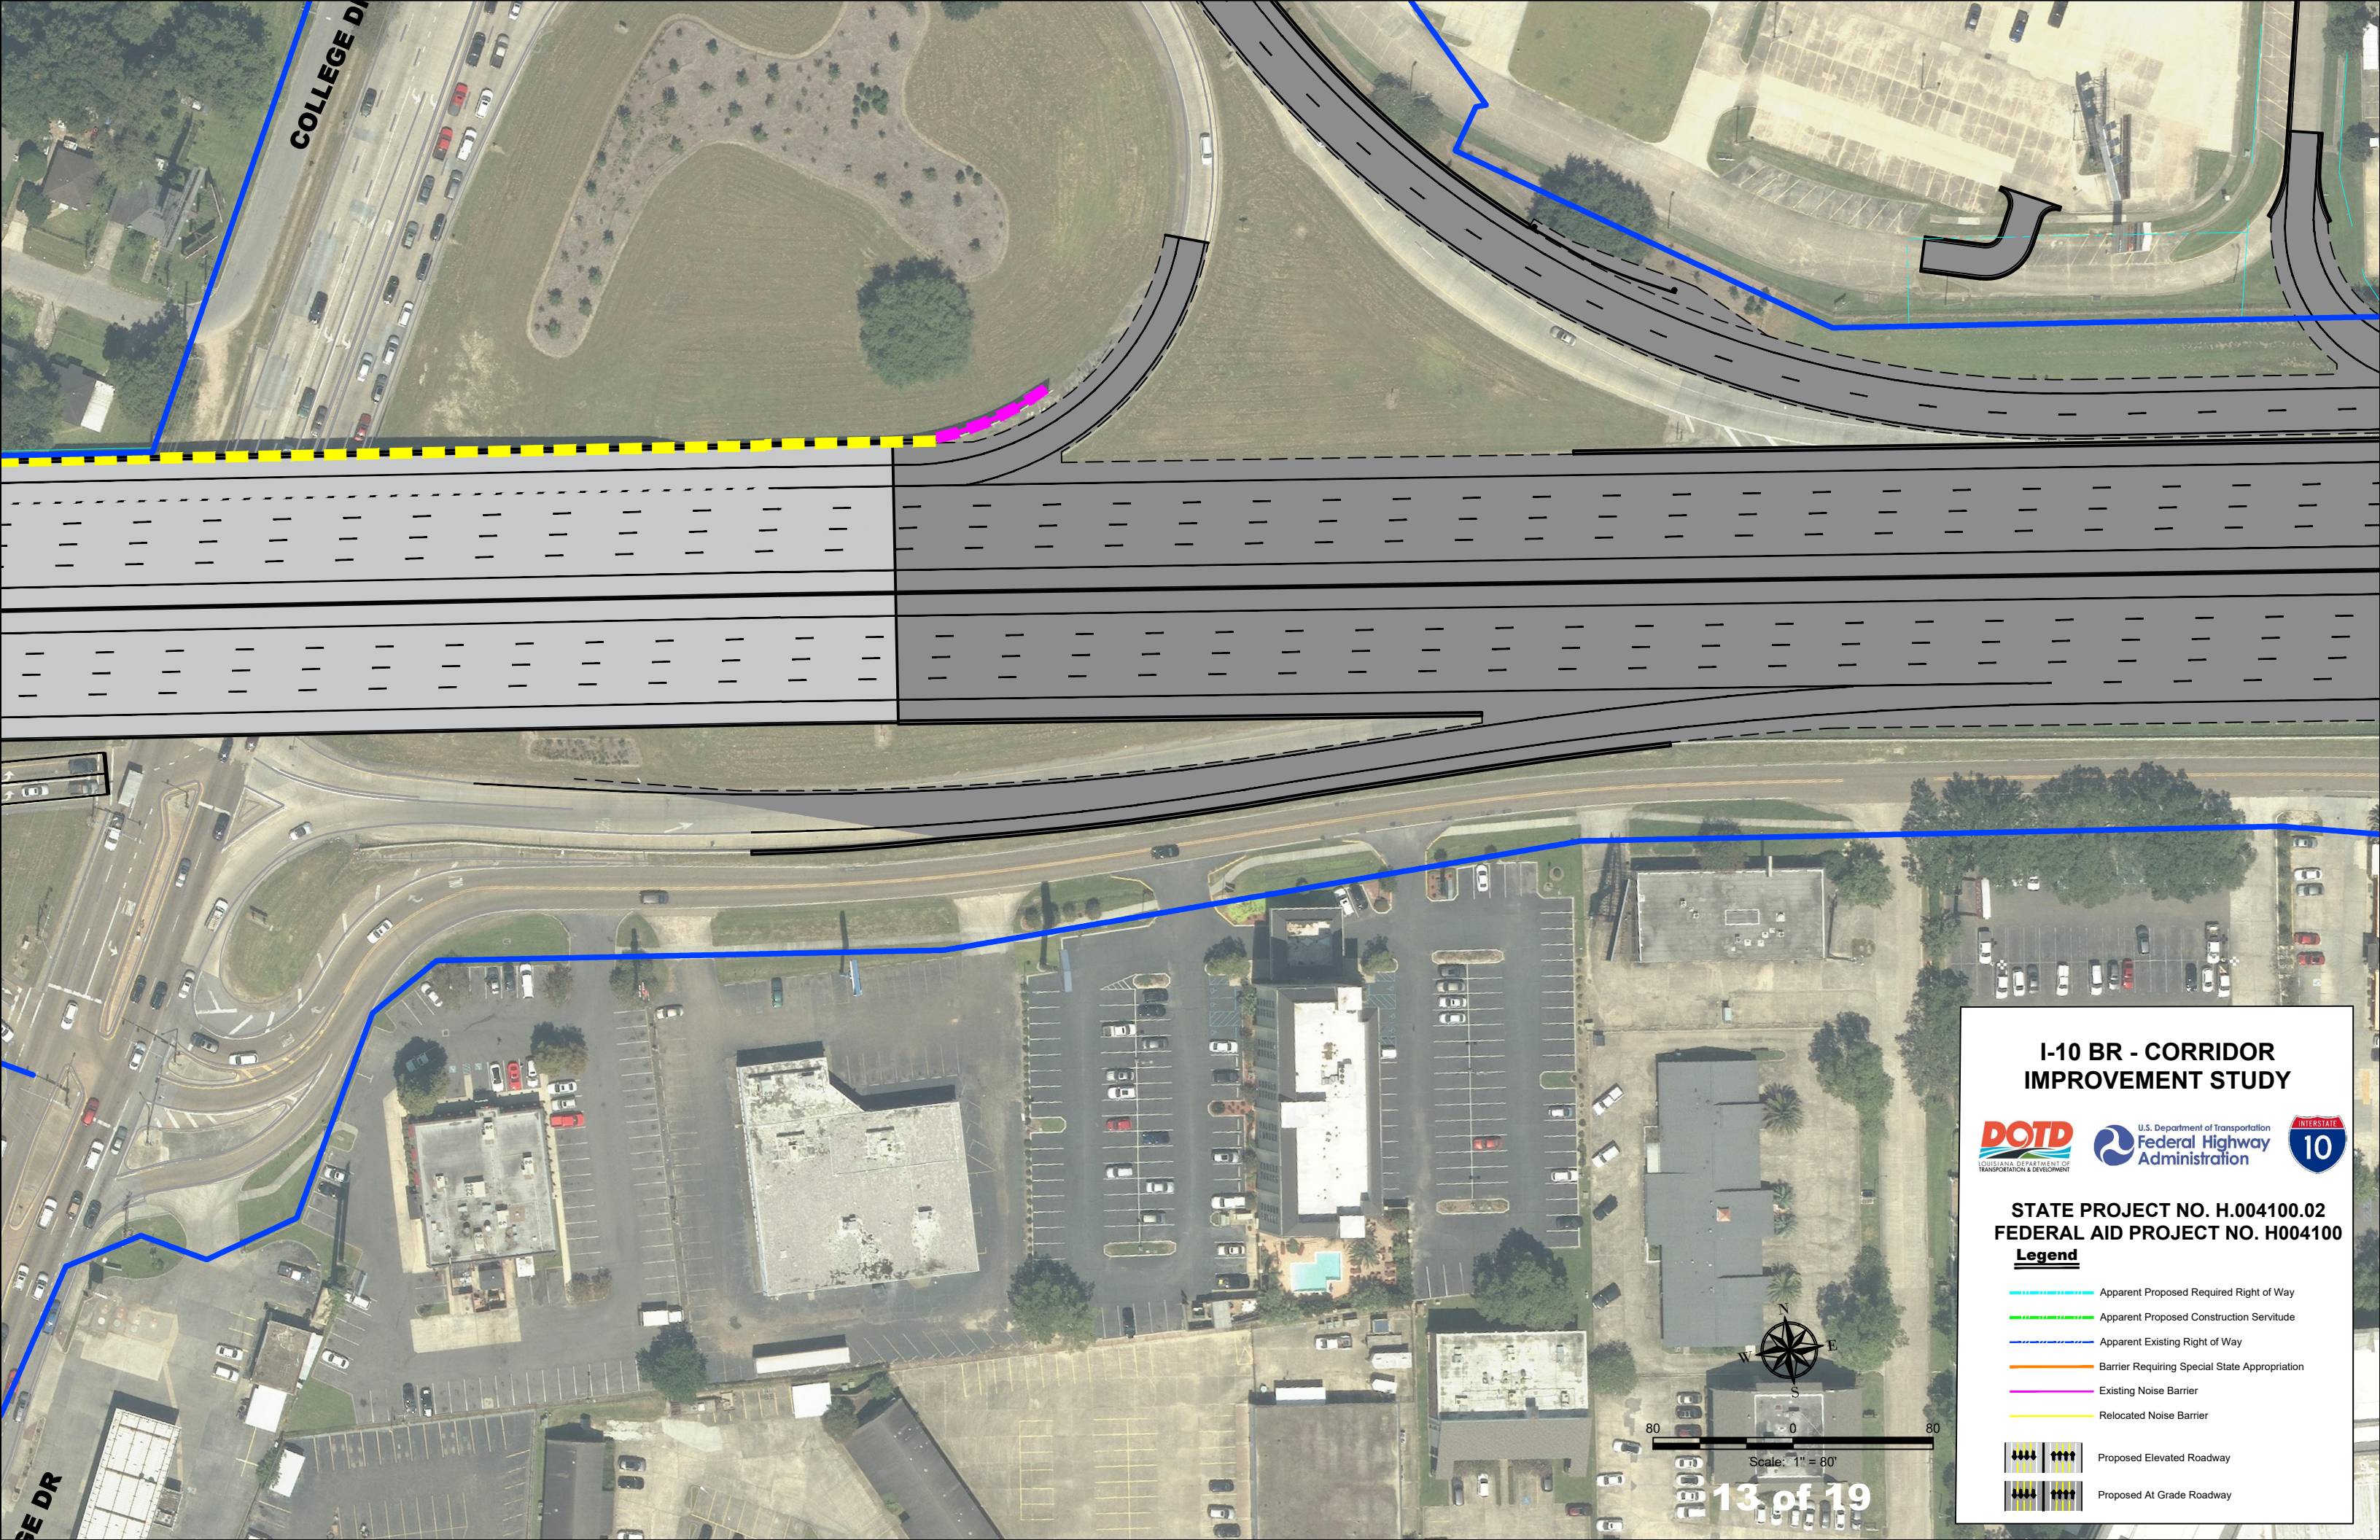

I-10 BR - CORRIDOR IMPROVEMENT STUDY



STATE PROJECT NO. H.004100.02
FEDERAL AID PROJECT NO. H004100

Legend


- Apparent Proposed Required Right of Way
- Apparent Proposed Construction Servitude
- Apparent Existing Right of Way
- Barrier Requiring Special State Appropriation
- Existing Noise Barrier
- Relocated Noise Barrier

- Proposed Elevated Roadway
- Proposed At Grade Roadway



80 0 80

Scale: 1" = 80'

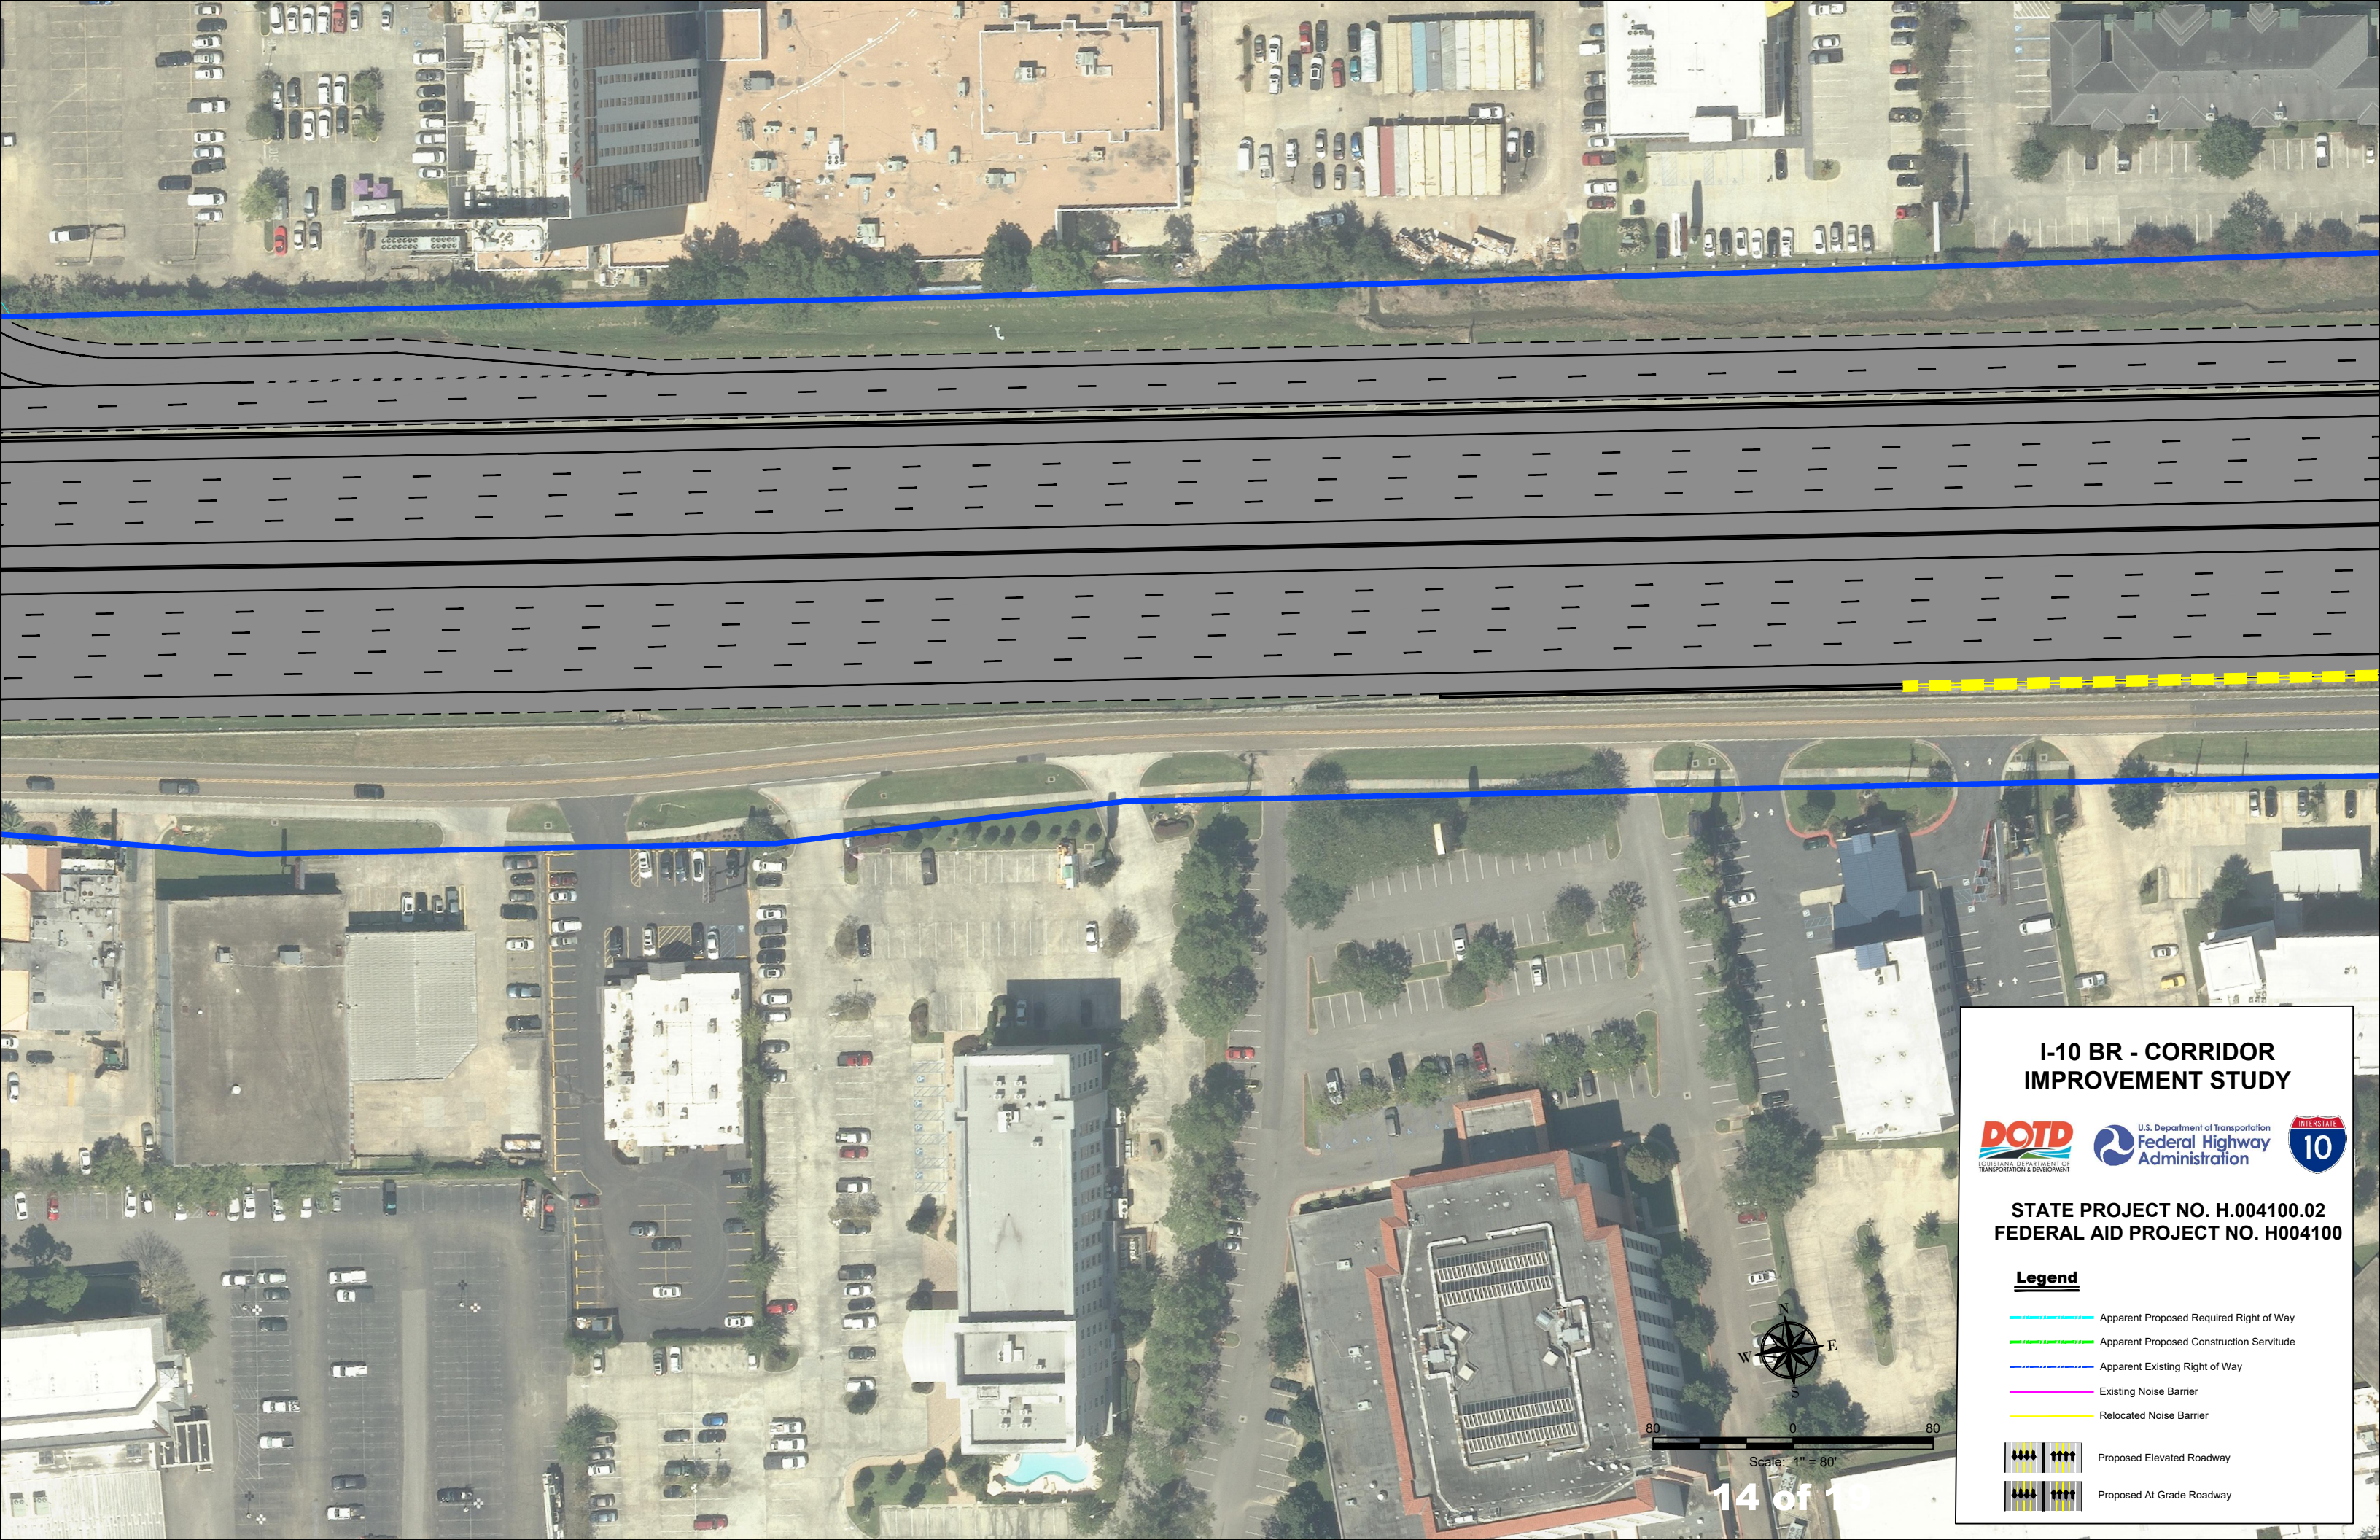

I-10 BR - CORRIDOR IMPROVEMENT STUDY



STATE PROJECT NO. H.004100.02
FEDERAL AID PROJECT NO. H004100

Legend


- Apparent Proposed Required Right of Way
- Apparent Proposed Construction Servitude
- Apparent Existing Right of Way
- Existing Noise Barrier
- Relocated Noise Barrier

- Proposed Elevated Roadway
- Proposed At Grade Roadway



80 0 80

Scale: 1" = 80'

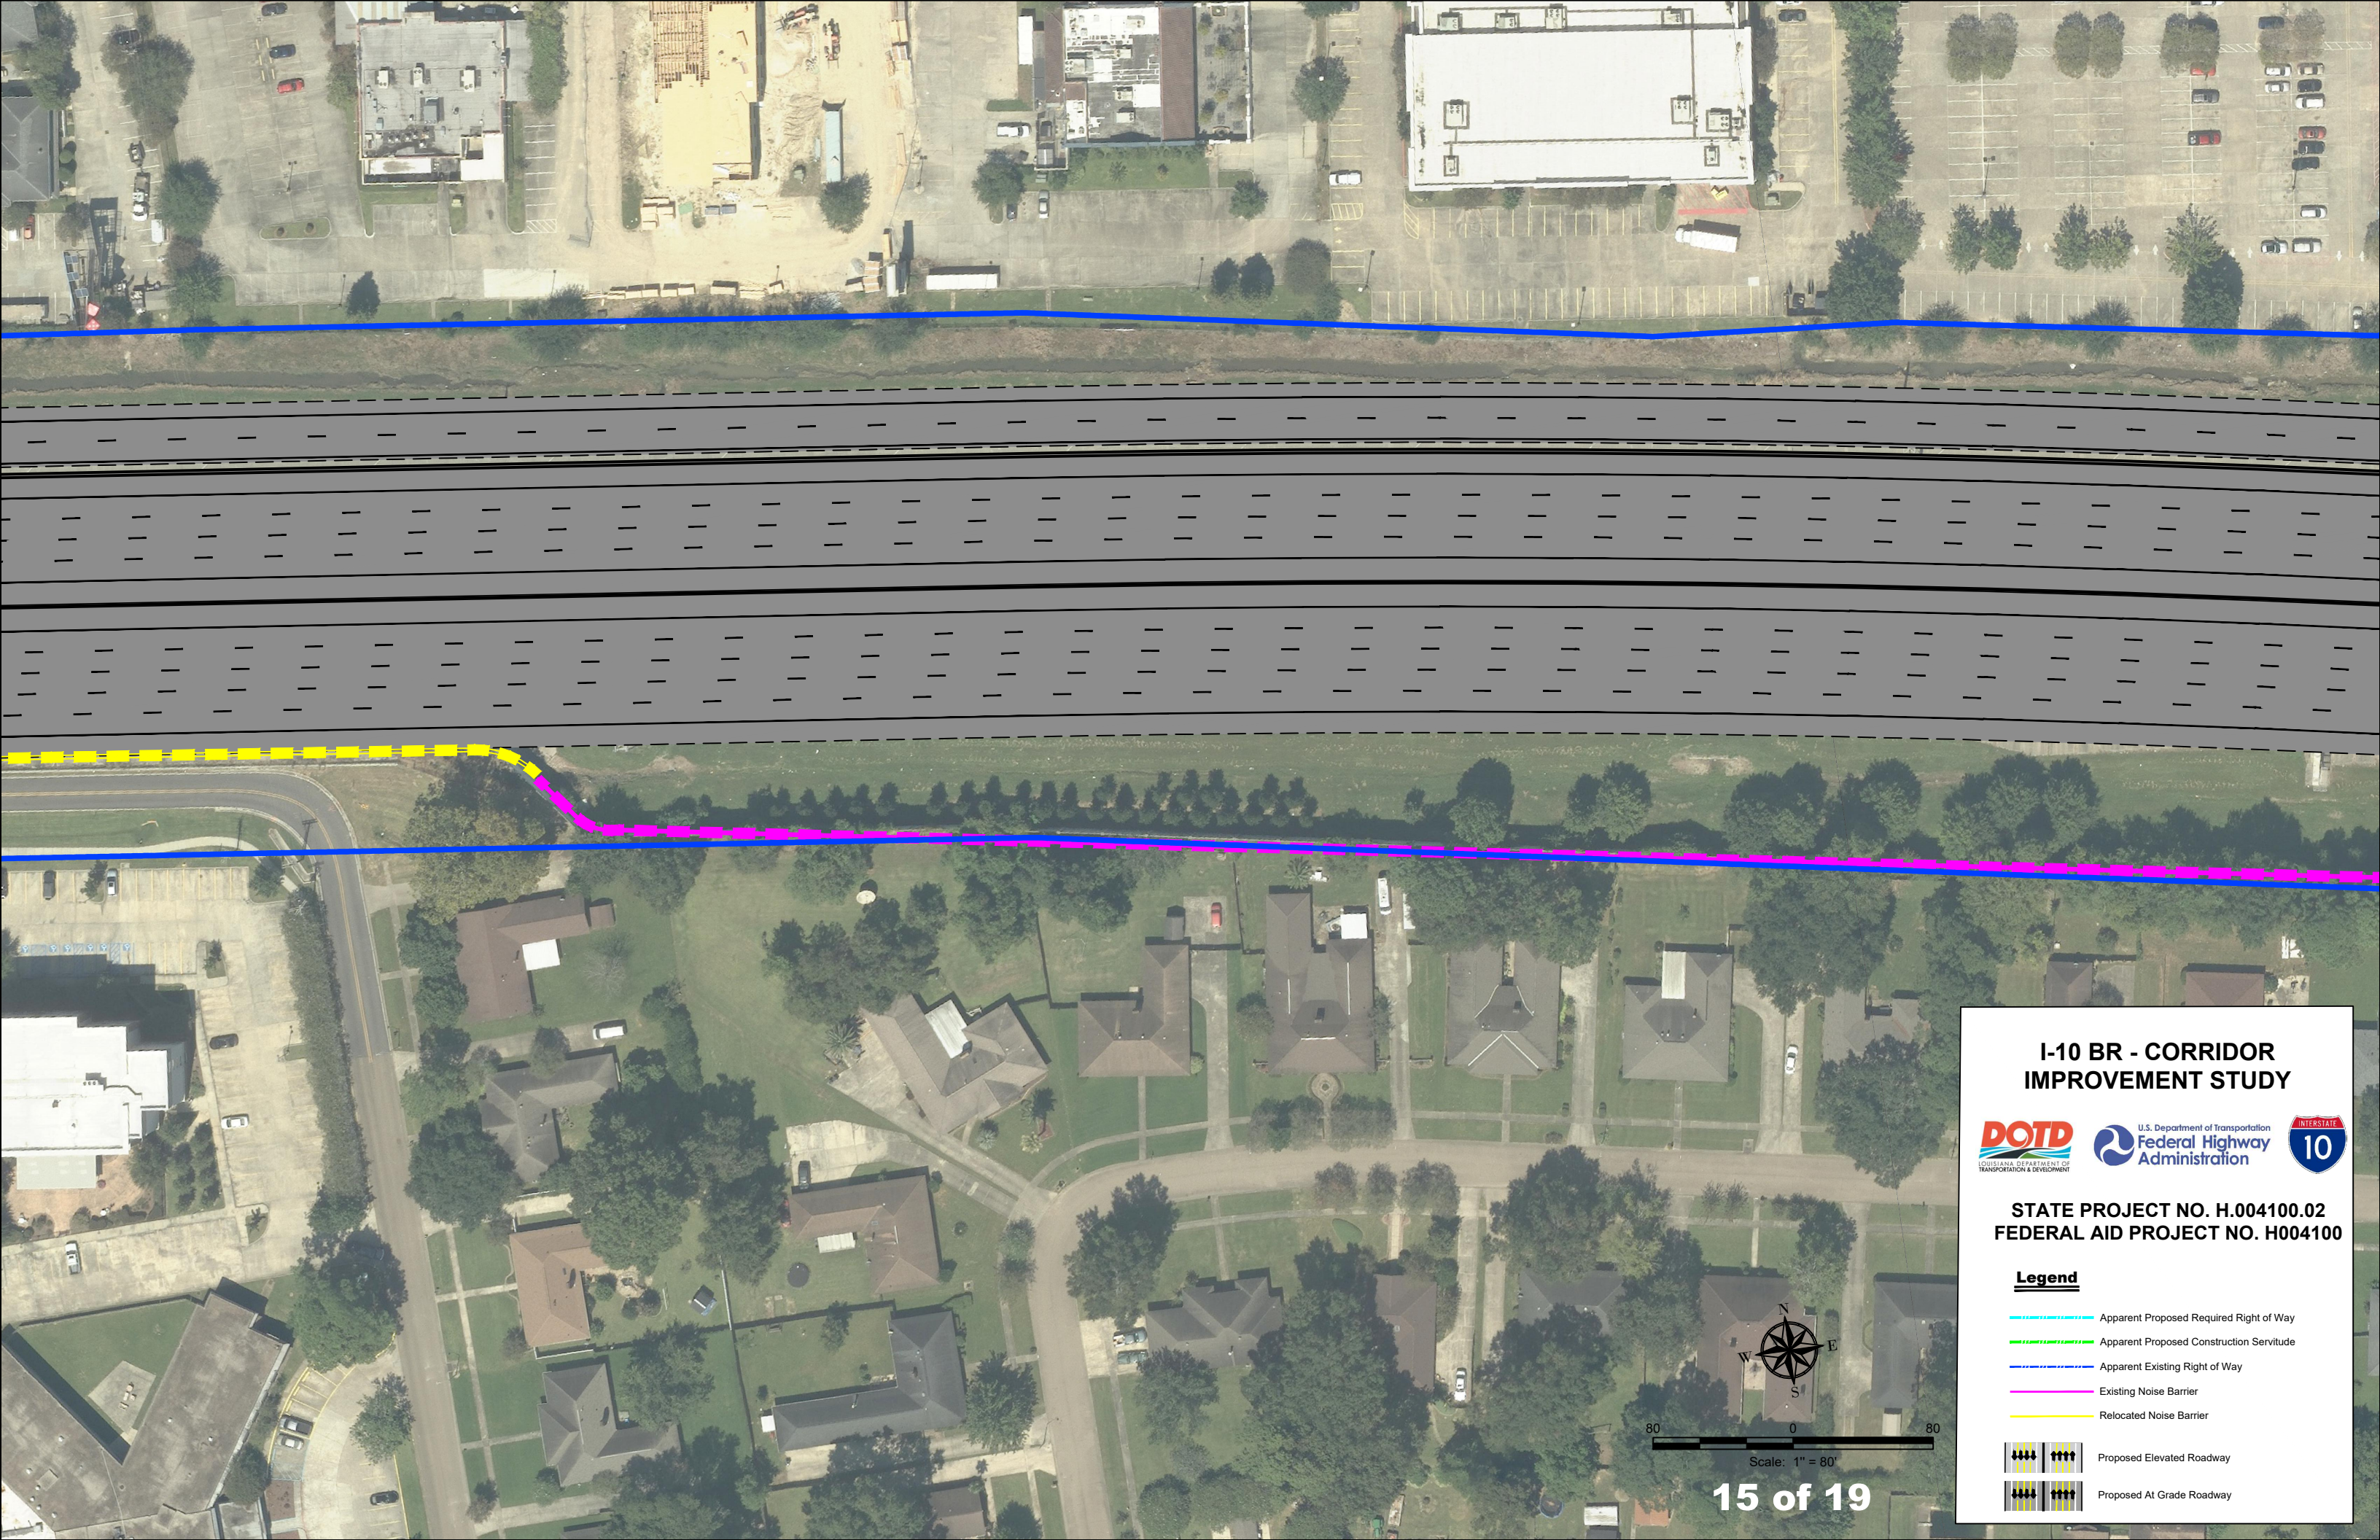








**I-10 BR - CORRIDOR
IMPROVEMENT STUDY**



**STATE PROJECT NO. H.004100.02
FEDERAL AID PROJECT NO. H004100**

Legend

-  Apparent Proposed Required Right of Way
-  Apparent Proposed Construction Servitude
-  Apparent Existing Right of Way
-  Existing Noise Barrier
-  Relocated Noise Barrier

-  Proposed Elevated Roadway
-  Proposed At Grade Roadway



80 0 80
Scale: 1" = 80'



I-10 BR - CORRIDOR IMPROVEMENT STUDY



STATE PROJECT NO. H.004100.02
FEDERAL AID PROJECT NO. H004100

Legend

- Apparent Proposed Required Right of Way
- Apparent Proposed Construction Servitude
- Apparent Existing Right of Way
- Existing Noise Barrier
- Relocated Noise Barrier

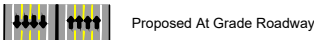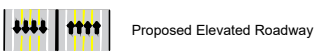

80 0 80

Scale: 1" = 80'

I-10 BR - CORRIDOR IMPROVEMENT STUDY



STATE PROJECT NO. H.004100.02
FEDERAL AID PROJECT NO. H004100

Legend

- Apparent Proposed Required Right of Way
- Apparent Proposed Construction Servitude
- Apparent Existing Right of Way
- Existing Noise Barrier
- Relocated Noise Barrier



Proposed Elevated Roadway




Proposed At Grade Roadway



80 0 80

Scale: 1" = 80'

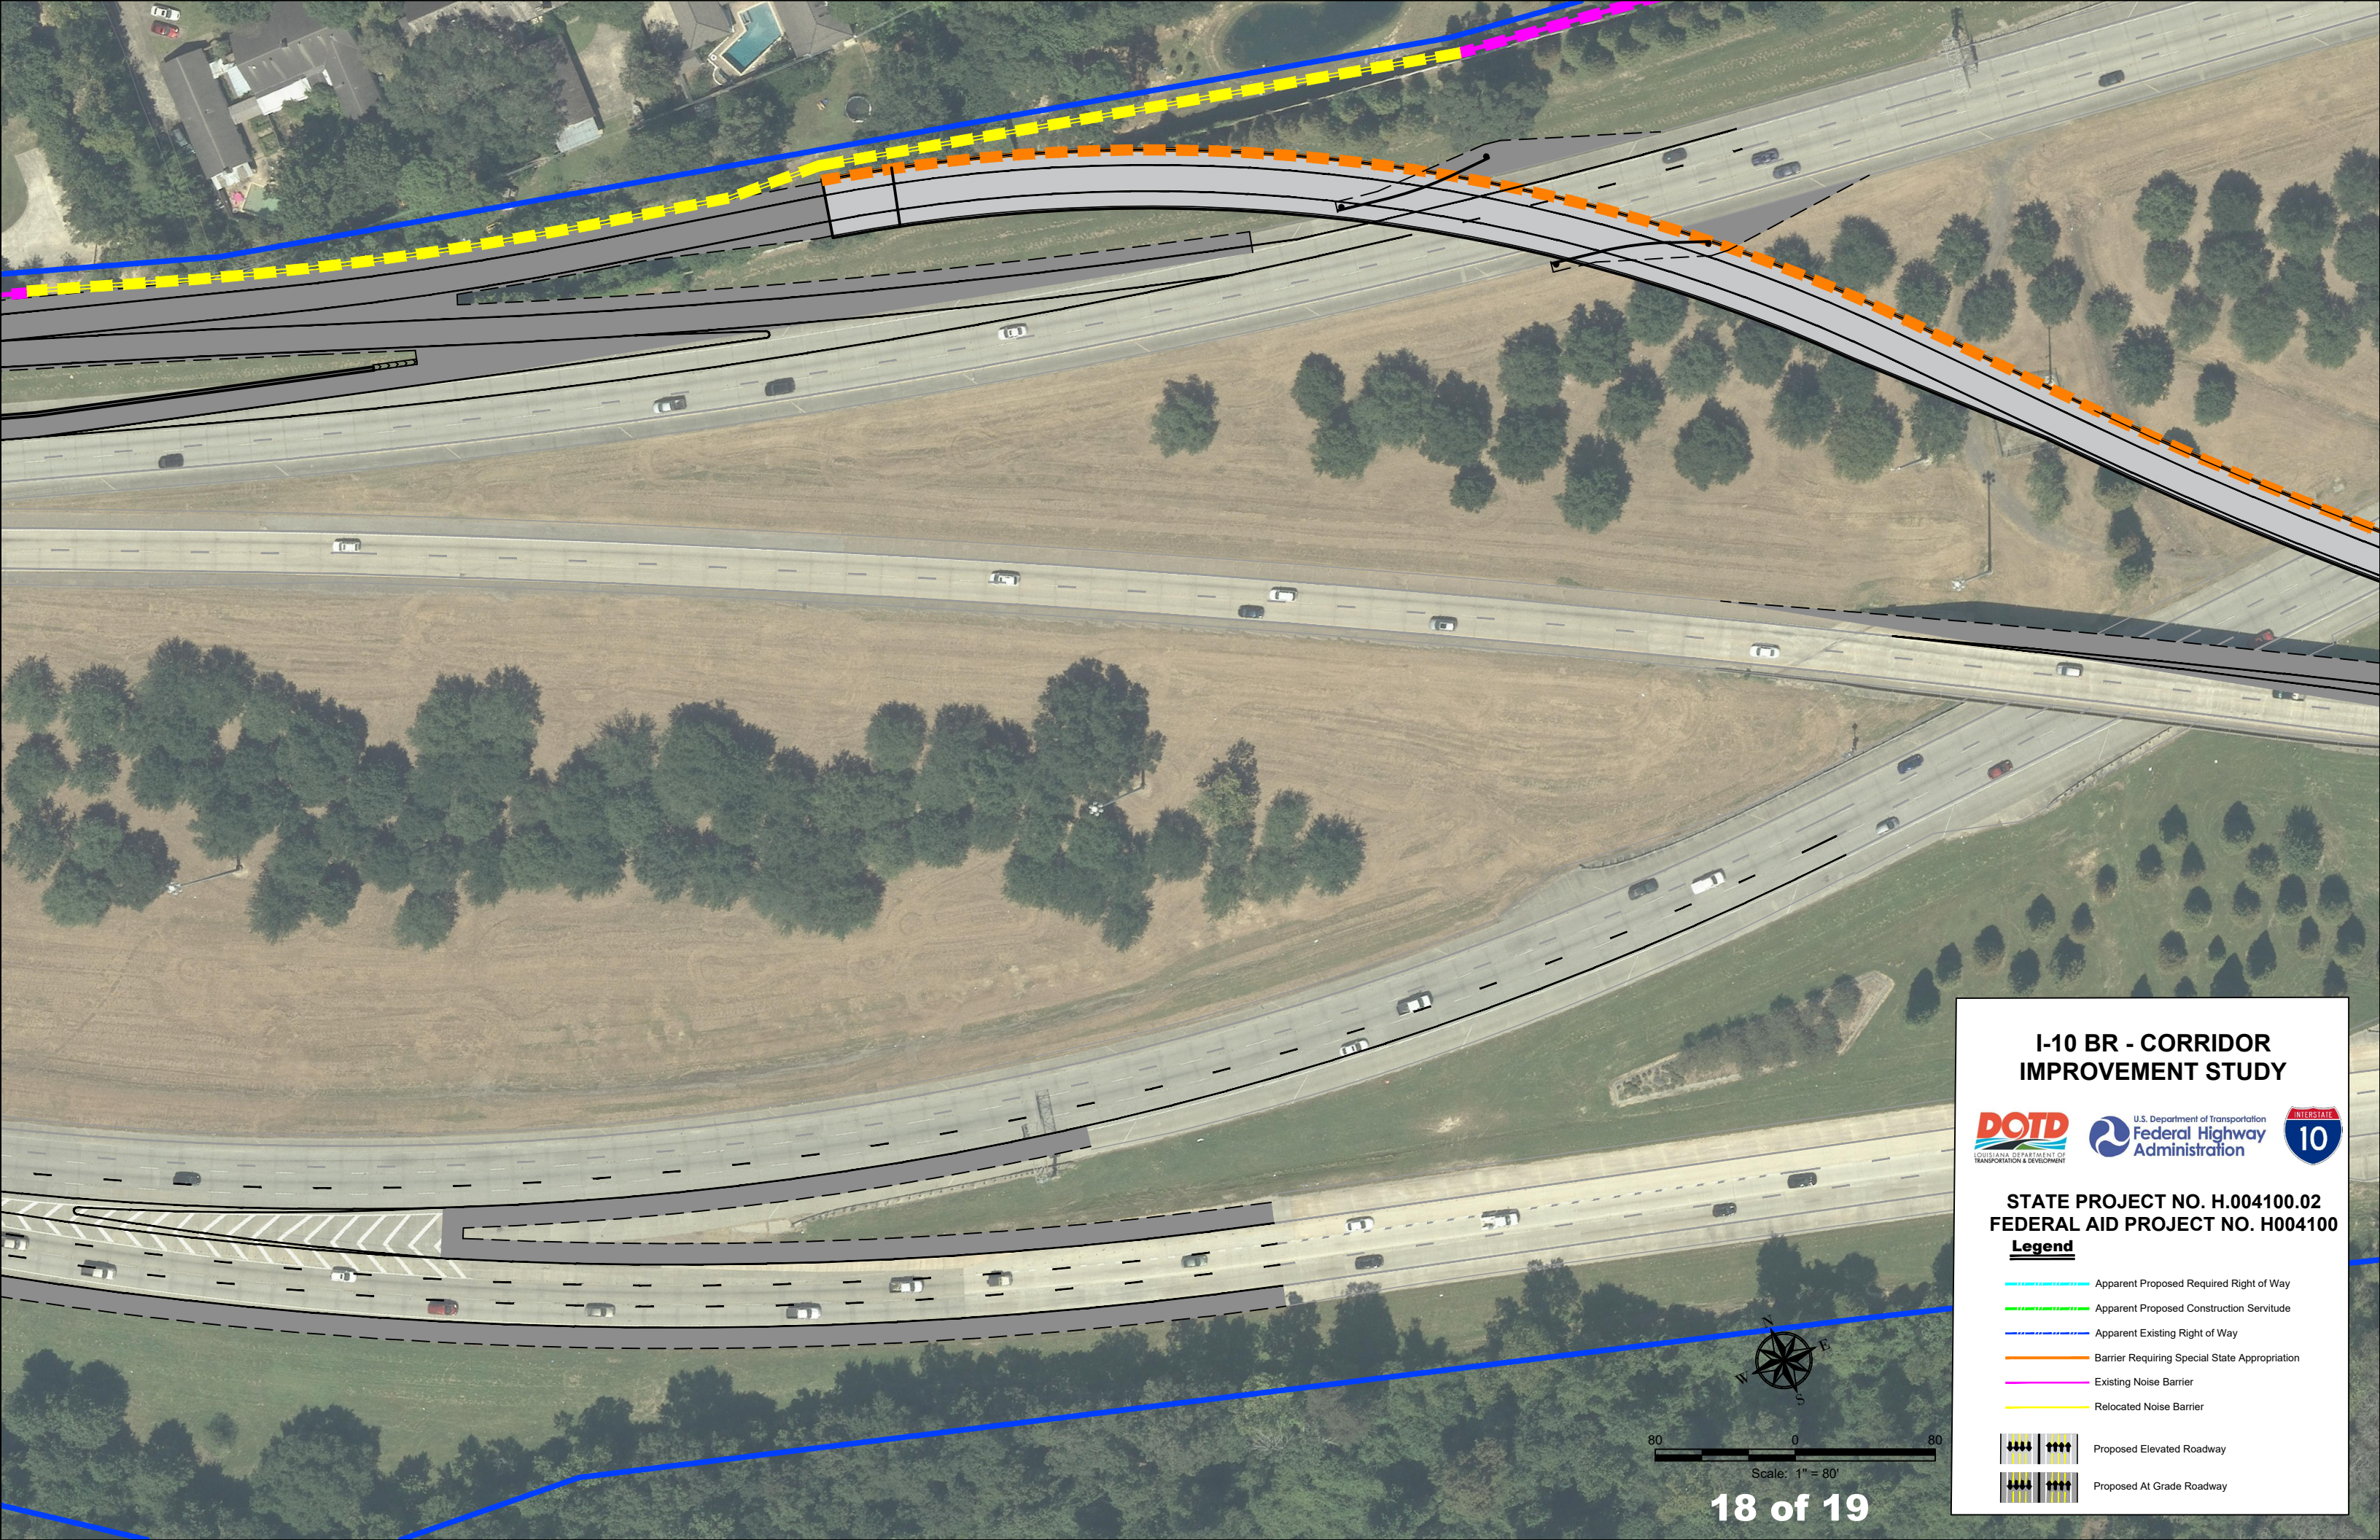








**I-10 BR - CORRIDOR
IMPROVEMENT STUDY**



**STATE PROJECT NO. H.004100.02
FEDERAL AID PROJECT NO. H004100**

Legend

-  Apparent Proposed Required Right of Way
-  Apparent Proposed Construction Servitude
-  Apparent Existing Right of Way
-  Barrier Requiring Special State Appropriation
-  Existing Noise Barrier
-  Relocated Noise Barrier

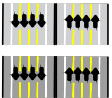

Proposed Elevated Roadway

Proposed At Grade Roadway



80 0 80
Scale: 1" = 80'


I-10 BR - CORRIDOR
IMPROVEMENT STUDY



STATE PROJECT NO. H.004100.02
FEDERAL AID PROJECT NO. H004100

Legend

- Apparent Proposed Required Right of Way
- Apparent Proposed Construction Servitude
- Apparent Existing Right of Way
- Barrier Requiring Special State Appropriation
- Existing Noise Barrier
- Relocated Noise Barrier
- Proposed Elevated Roadway
- Proposed At Grade Roadway

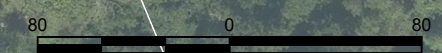

Scale: 1" = 80'

19 of 19

